


| F.A. RTE. | SECTION | COUNTY | TOTAL SHEETS | SHEET NO. |
|-----------|---------|--------|--------------|-----------|
| VAR.      | *       | **     | 35           | 13        |

\* D5 CRACK & JOINT SEAL 2008-1  
 \*\* DEWITT/PIATT/MCLEAN

# EXISTING TYPICAL CROSS SECTION – FAP 721 (IL 10) ①

STATION 624+74.00 TO STATION 628+77.50 ②

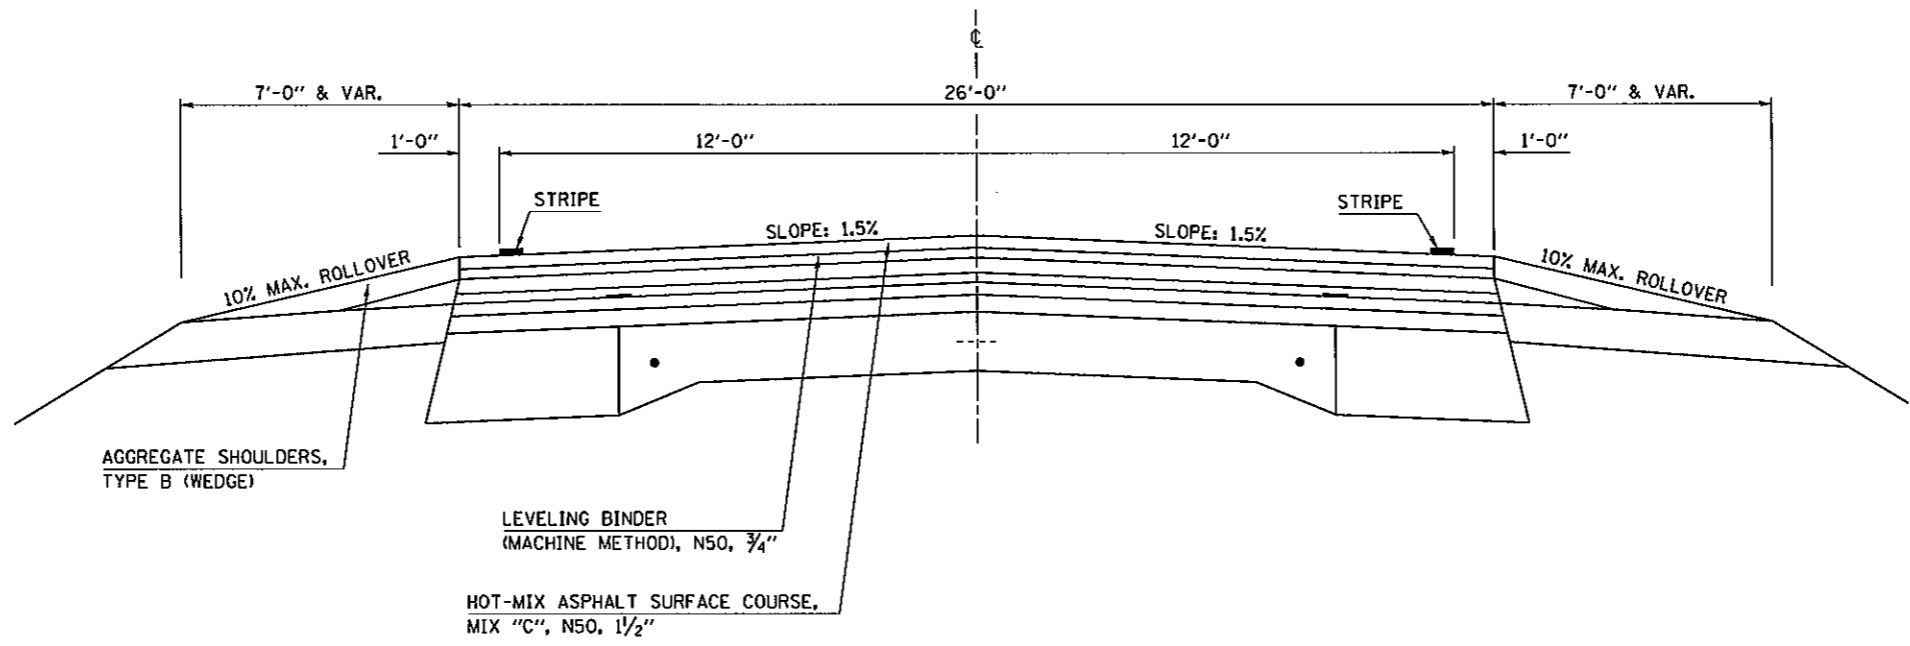

LOCATION #1

ILLINOIS DEPARTMENT OF TRANSPORTATION  
**EXISTING TYPICAL CROSS SECTIONS**  
**FAP 721 (IL 10)**  
 ROUTE VARIOUS  
 SECTION D5 CRACK & JOINT SEAL 2008-1  
 DEWITT, PIATT & MCLEAN COUNTIES  
 SCALE: N/A DRAWN BY: JRP  
 DATE: 08/23/07 CHECKED BY:

PLOT DATE = 9/21/2007  
 FILE NAME = c:\projects\70658\70658.dwg  
 PLOT SCALE = 1/4" = 1'-0"  
 USER NAME = gcollins