


F.A. RTE.	SECTION	COUNTY	TOTAL SHEETS	SHEET NO.
	*	**	35	16

* D5 CRACK & JOINT SEAL 2008-1
 ** DEWITT/PIATT/MCLEAN

LOCATION #2
 SHEET 2 OF 4


EXISTING TYPICAL CROSS SECTION - FAP 721 (IL 10) ⑤

STATION	TO	STATION	
② 1202+26.00		1209+02.00	④
④ 1214+51.00		1227+11.00	②
② 1258+80.00		1262+83.00	② (GUTTER LEFT SIDE ONLY)
② 1314+98.00		1323+95.00	②

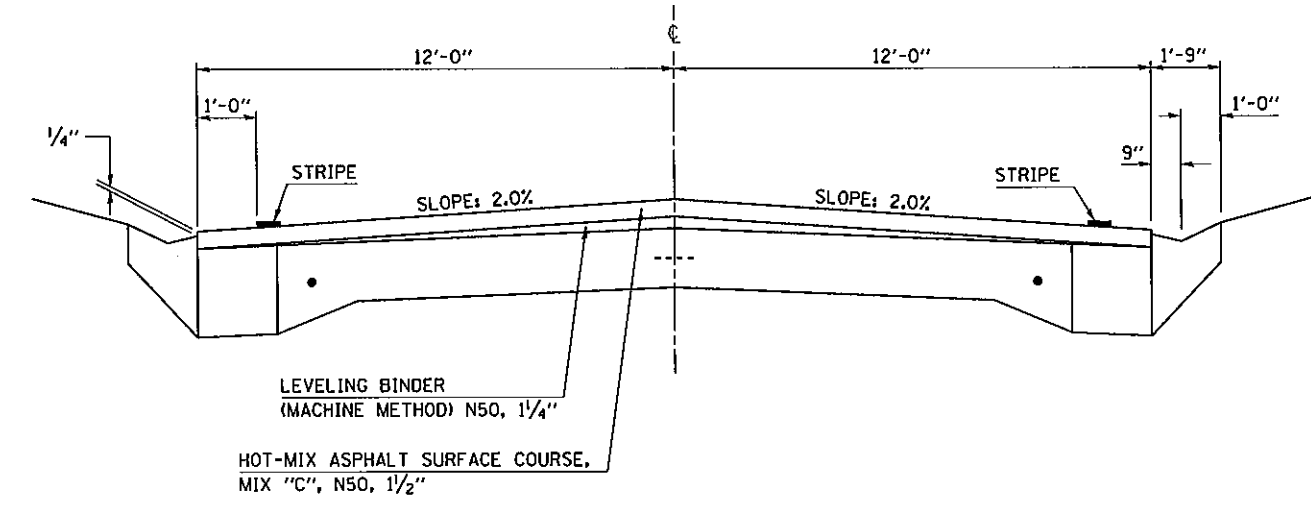

EXISTING TYPICAL CROSS SECTION - FAP 721 (IL 10) ⑥

STATION	TO	STATION	
② 1027+00.00		1042+58.00	②

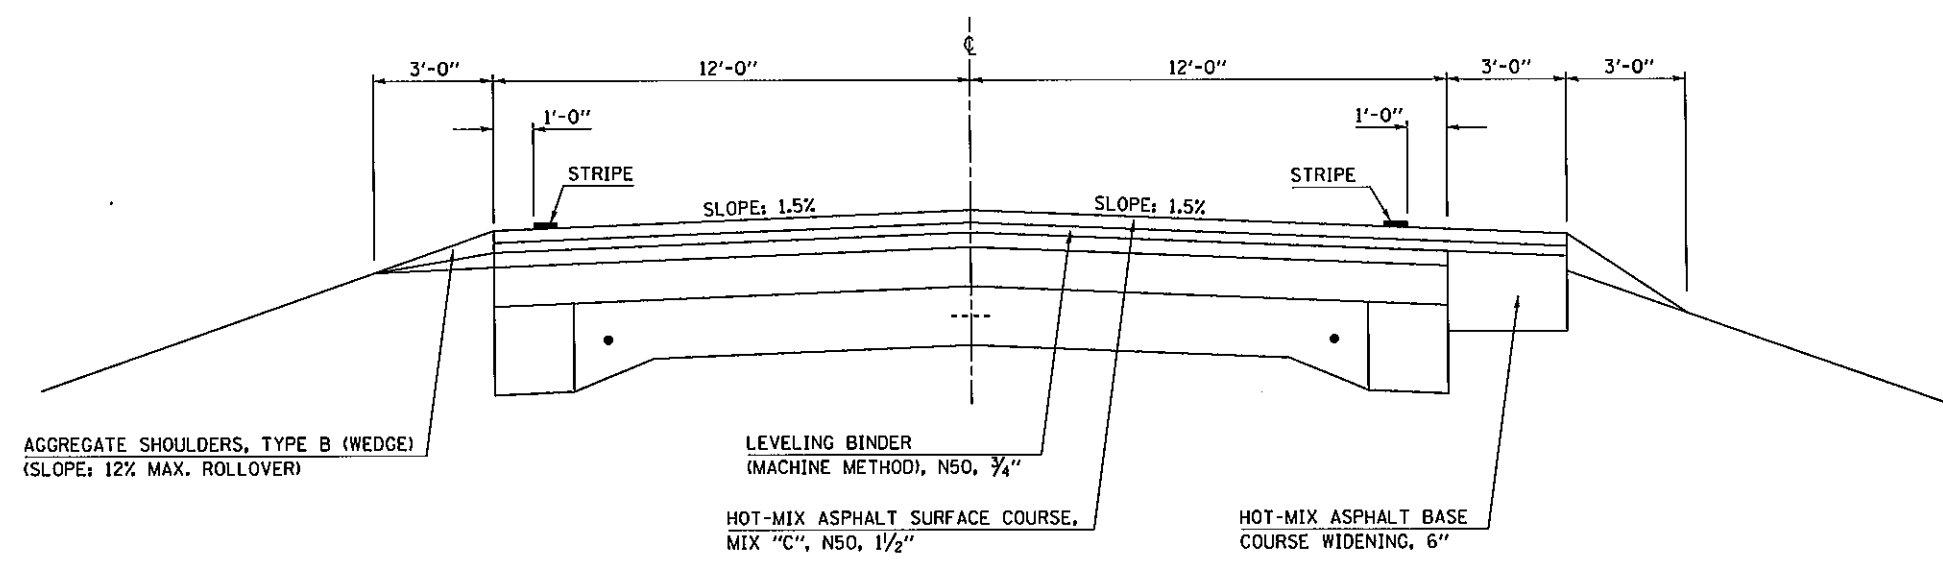

LOCATION #2

ILLINOIS DEPARTMENT OF TRANSPORTATION
EXISTING TYPICAL CROSS SECTIONS
FAP 721 (IL 10)
 ROUTE VARIOUS
 SECTION D5 CRACK & JOINT SEAL 2008-1
 DEWITT, PIATT & MCLEAN COUNTIES
 SCALE: N/A
 DATE: 08/23/07
 DRAWN BY: JRP
 CHECKED BY:

PLOT DATE = 08/23/07
 FILE NAME = I:\Projects\70658\Drawings\70658.dgn
 PLOT SCALE = 43.1931 / IN.
 USER NAME = colt@mbw