


F.A. RTE.	SECTION	COUNTY	TOTAL SHEETS	SHEET NO.
VAR.	*	**	35	18

* D5 CRACK & JOINT SEAL 2008-1
 ** DEWITT/PIATT/MCLEAN

LOCATION #2
 SHEET 4 OF 4

EXISTING TYPICAL CROSS SECTION – FAP 721 (IL 10) 9

STATION 8 1175+75.00 TO STATION 1177+02.00 7

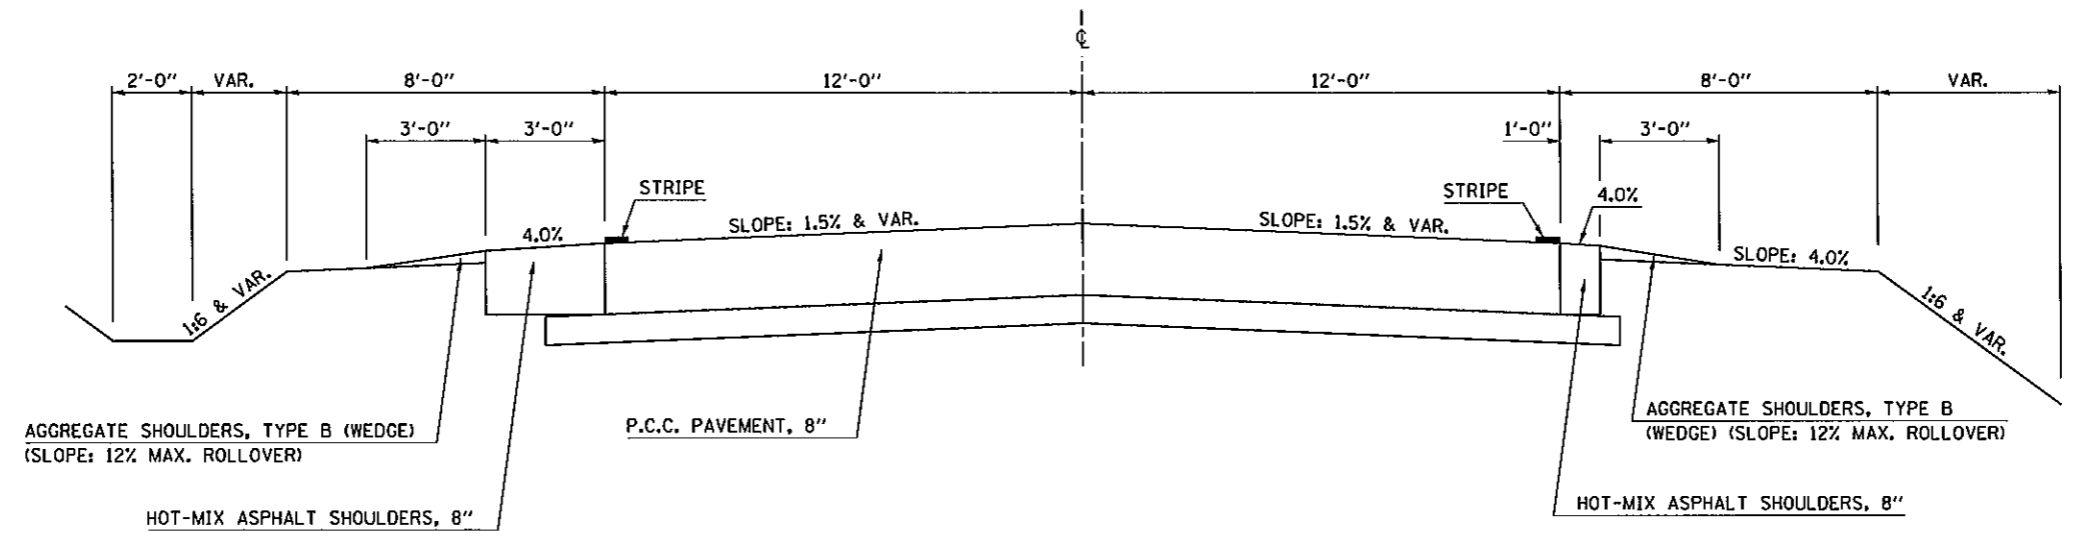

LOCATION #2

ILLINOIS DEPARTMENT OF TRANSPORTATION
EXISTING TYPICAL CROSS SECTIONS
FAP 721 (IL 10)
 ROUTE VARIOUS
 SECTION D5 CRACK & JOINT SEAL 2008-1
 DEWITT, PIATT & MCLEAN COUNTIES
 SCALE: N/A
 DATE: 08/23/07
 DRAWN BY: JRP
 CHECKED BY:

PLOT DATE = 9/21/2007
 FILE NAME = c:\pwworkspace\70658\70658.dgn
 PLOT SCALE = 43.1981 / 1" = 100'
 USER NAME = coltheba