


F.A. RTE.	SECTION	COUNTY	TOTAL SHEETS	SHEET NO.
*	*	**	35	22

* D5 CRACK & JOINT SEAL 2008-1
** DEWITT/PIATT/MCLEAN

LOCATION #3
SHEET 4 OF 6


EXISTING TYPICAL CROSS SECTION – FAP 704 (BUS I-55) 7

STATION TO STATION
113+23.01 TO 188+62.38
(SUPERELEVATED WITH NO TURN LANES)

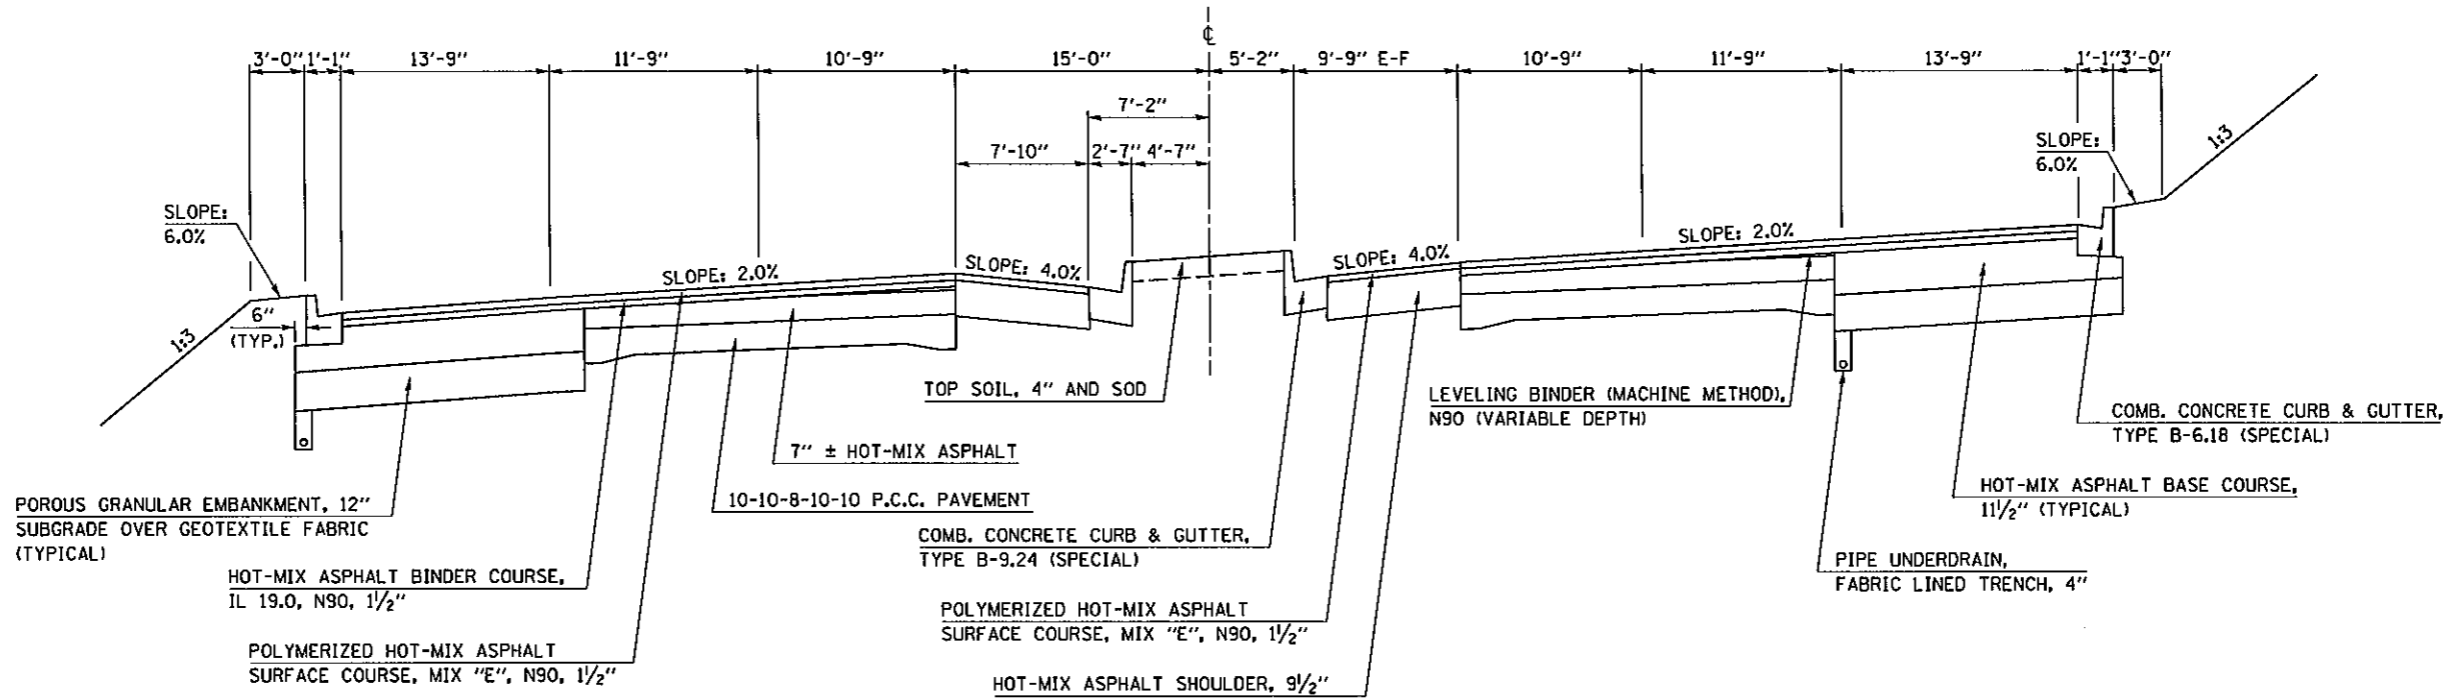

EXISTING TYPICAL CROSS SECTION – FAP 704 (BUS I-55) 8

WITH DOUBLE LEFT TURN LANE
(SUPERELEVATED NORTHBOUND)

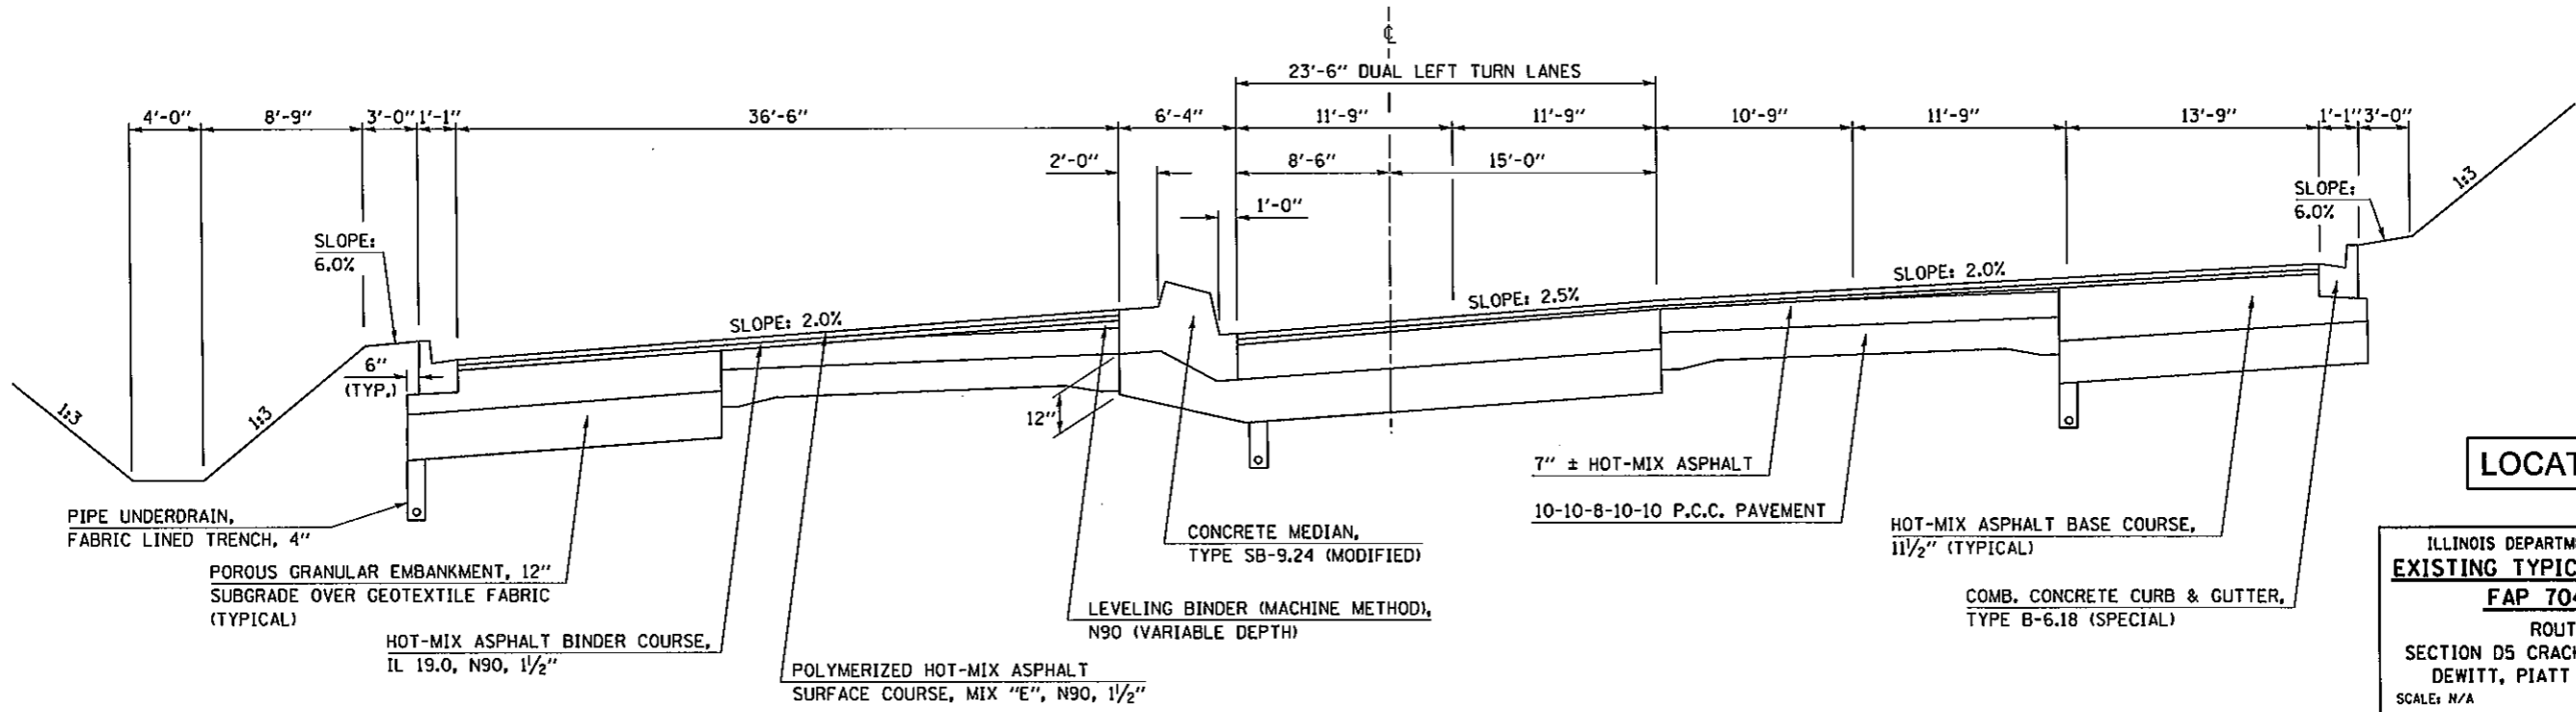

LOCATION #3

ILLINOIS DEPARTMENT OF TRANSPORTATION
EXISTING TYPICAL CROSS SECTIONS
FAP 704 (BUS I-55)
ROUTE VARIOUS
SECTION D5 CRACK & JOINT SEAL 2008-1
DEWITT, PIATT & MCLEAN COUNTIES
SCALE: N/A
DATE: 08/23/07
DRAWN BY: JRP
CHECKED BY:

PLOT DATE = 9/21/2007
 PLOT SCALE = 1/4" = 1'-0"
 USER NAME = coltman