


EXISTING TYPICAL CROSS SECTION – FAP 704 (BUS I-55) 11

WITH LEFT TURN LANE
(SUPERELEVATED SOUTHBOUND)

CONTRACT NO. 70658				
F.A. RTE.	SECTION	COUNTY	TOTAL SHEETS	SHEET NO.
VAR.	*	**	35	24
* D5 CRACK & JOINT SEAL 2008-1				
** DEWITT/PIATT/MCLEAN				

LOCATION #3
SHEET 6 OF 6

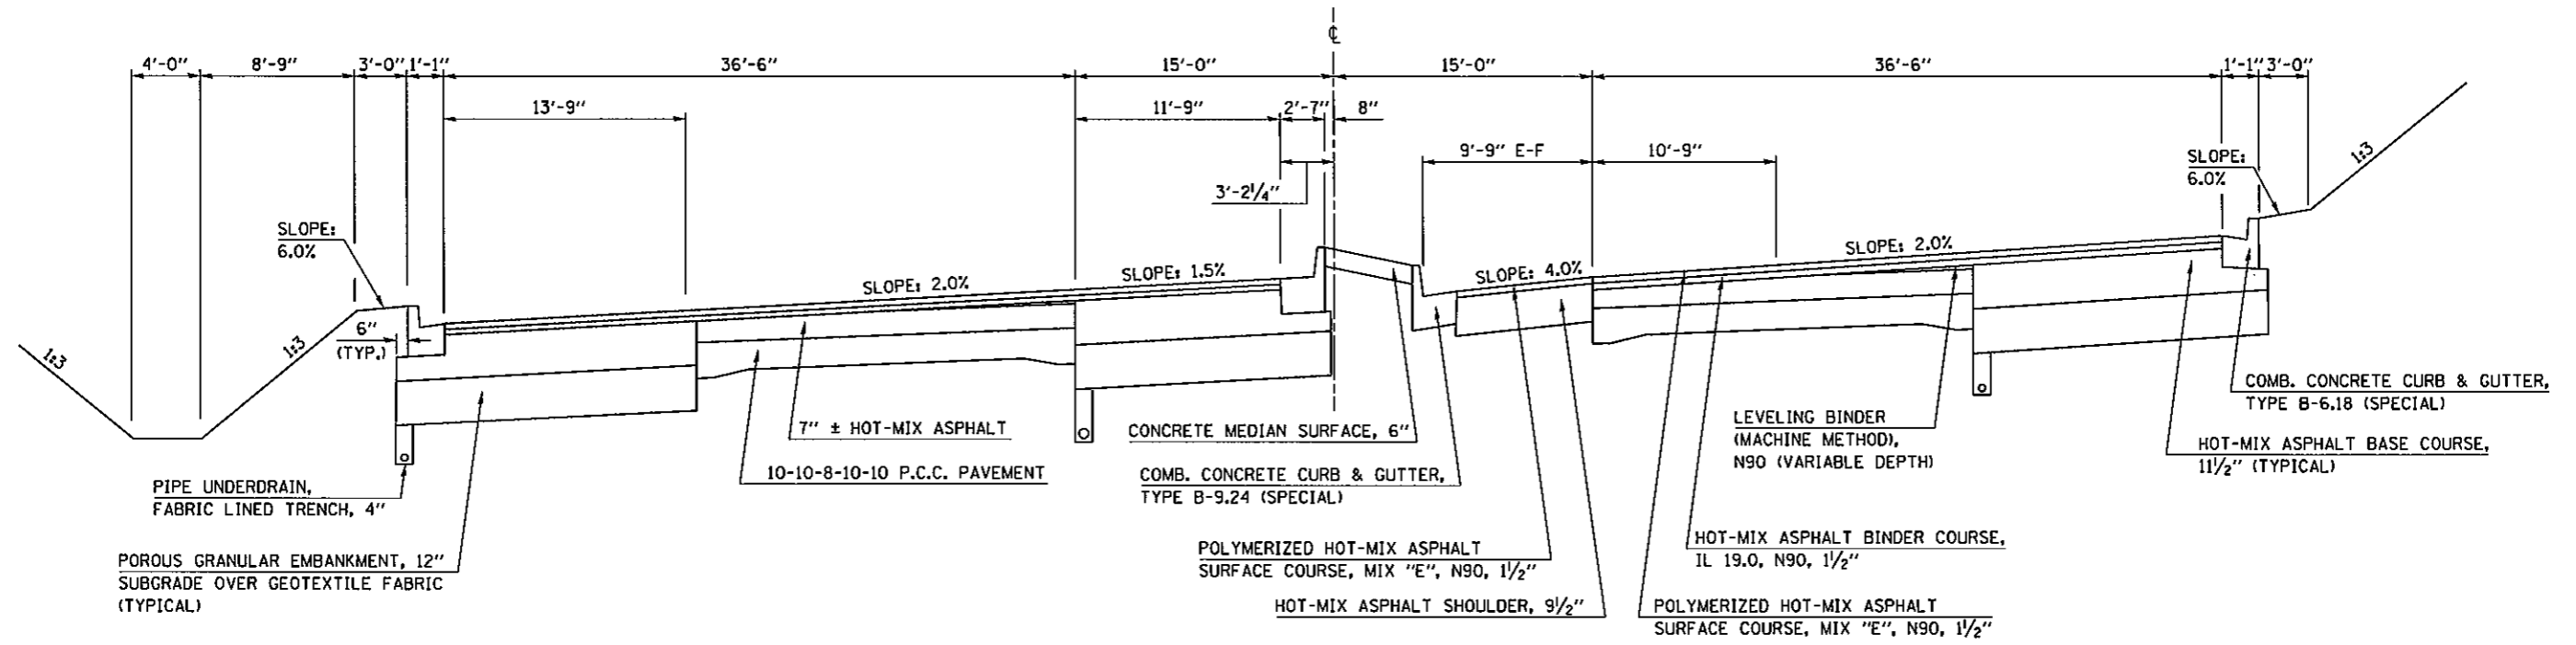

LOCATION #3

ILLINOIS DEPARTMENT OF TRANSPORTATION
EXISTING TYPICAL CROSS SECTIONS
FAP 704 (BUS I-55)
ROUTE VARIOUS
SECTION D5 CRACK & JOINT SEAL 2008-1
DEWITT, PIATT & MCLEAN COUNTIES
SCALE: N/A
DATE: 08/23/07
DRAWN BY: JRP
CHECKED BY:

PLOT DATE = 9/21/2007
 FILE NAME = c:\projects\70658\70658.dwg
 PLOT SCALE = 43.191 / IN.
 USER NAME = gallurew