


F.A. RTE.	SECTION	COUNTY	TOTAL SHEETS	SHEET NO.
VAR.	*	**	35	25

\* D5 CRACK & JOINT SEAL 2008-1  
 \*\* DEWITT/PIATT/MCLEAN

# EXISTING TYPICAL CROSS SECTION – FAP 693 (IL 9)

STATION TO STATION  
 216+75.00 438+30.00

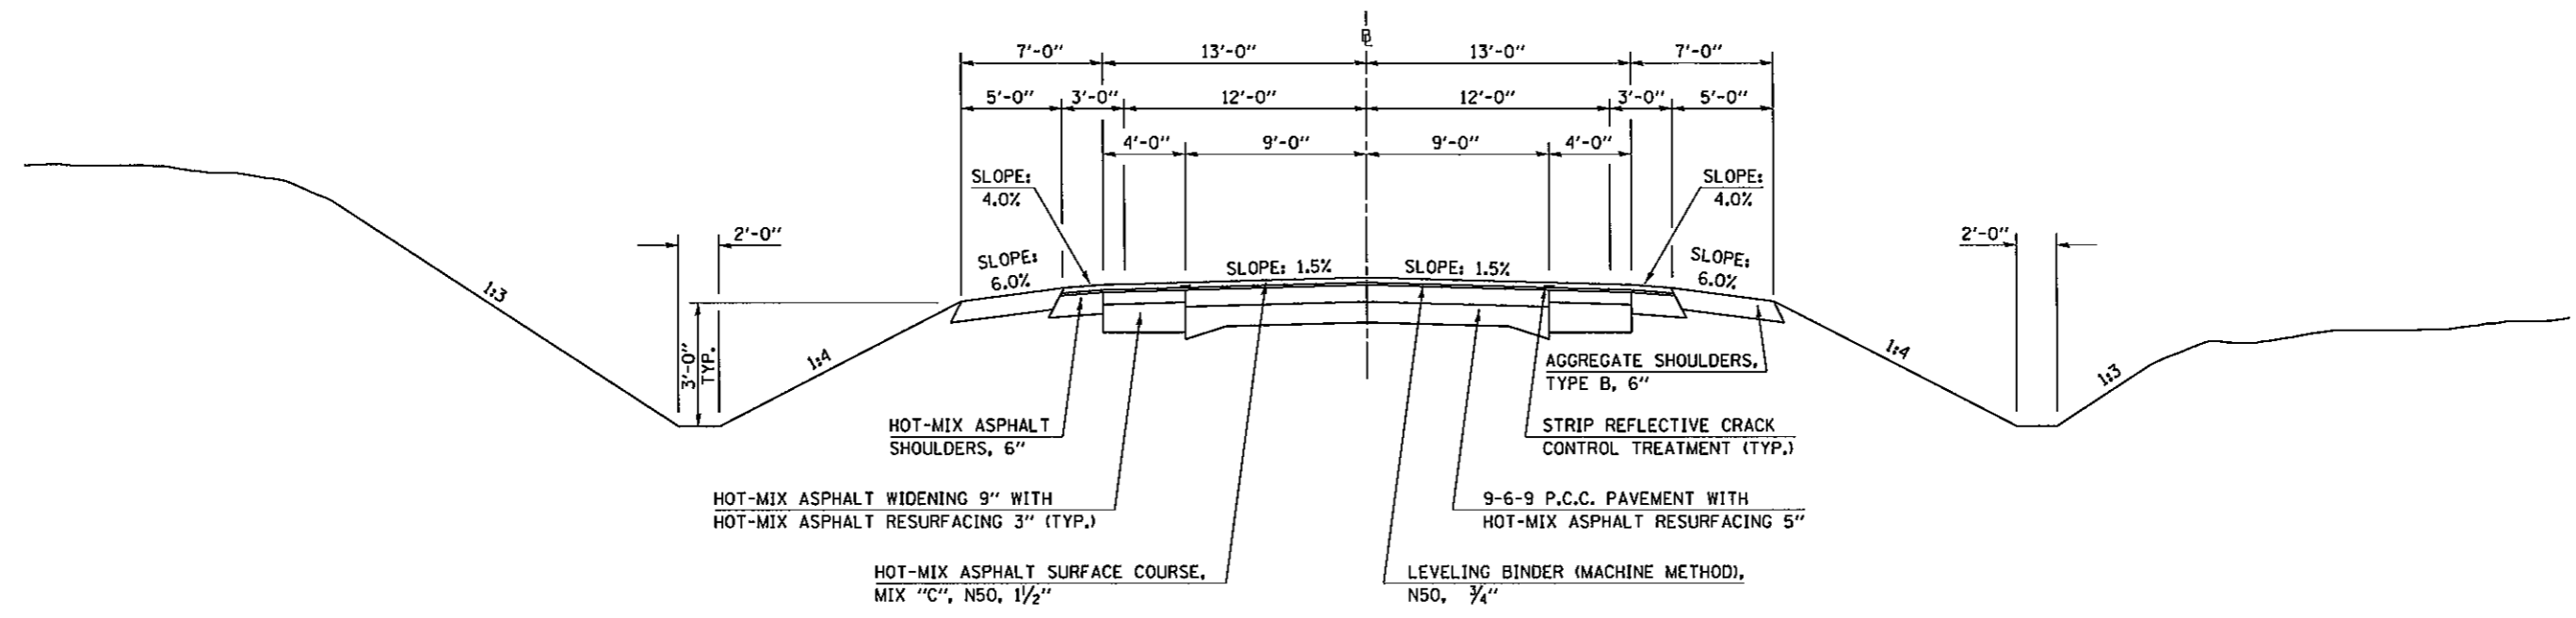

**LOCATION #4**

ILLINOIS DEPARTMENT OF TRANSPORTATION  
**EXISTING TYPICAL CROSS SECTIONS**  
**FAP 693 (IL 9)**  
 ROUTE VARIOUS  
 SECTION D5 CRACK & JOINT SEAL 2008-1  
 DEWITT, PIATT & MCLEAN COUNTIES  
 SCALE: N/A  
 DATE: 08/23/07  
 DRAWN BY: JRP  
 CHECKED BY:

PLOT DATE = 9/21/2007  
 FILE NAME = c:\pva\mca\70658\70658\sect.dgn  
 PLOT SCALE = 43.1981' / IN.  
 USER NAME = colthe-b