


F.A. RTE.	SECTION	COUNTY	TOTAL SHEETS	SHEET NO.
*	*	**	35	26

\* D5 CRACK & JOINT SEAL 2008-1  
\*\* DEWITT/PIATT/MCLEAN

# EXISTING TYPICAL CROSS SECTION – FAP 315 (US 136) ①

STATION TO STATION  
 2065+80.23 TO 34+02.00 ②  
 ② 482+60.00 TO 483+35.00


STATION EQUATION:  
 STA. 2069+52.00 (BK) = STA. 33+48.00 (AH)

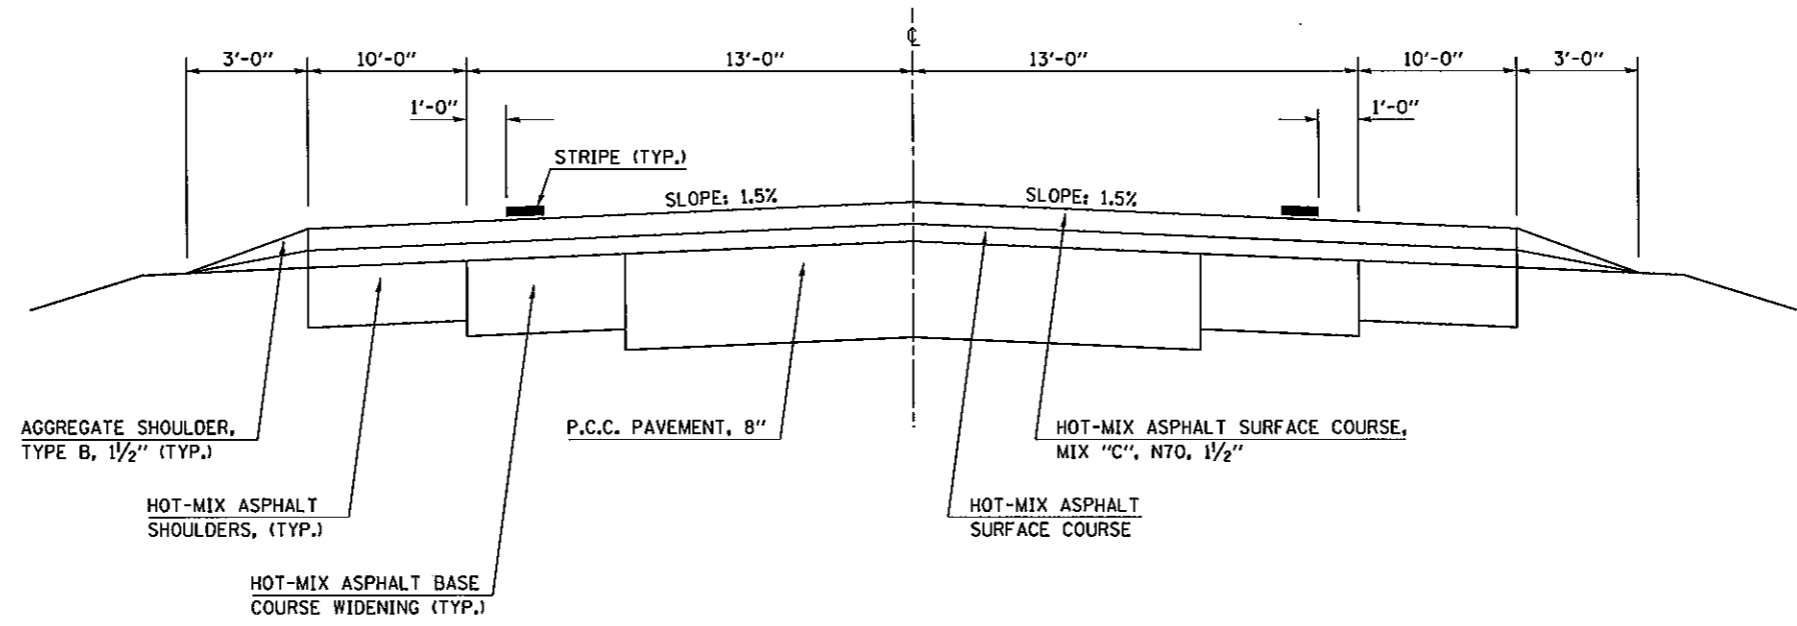

# EXISTING TYPICAL CROSS SECTION – FAP 315 (US 136) ②

STATION TO STATION  
 ① 34+02.00 TO 126+95.00 (BO)  
 (BO) 128+01.00 TO 387+25.00 (BO)  
 (BO) 389+37.00 TO 427+38.00 (BO)  
 (BO) 430+02.00 TO 482+60.00 ①

(BO) = BRIDGE OMISSION

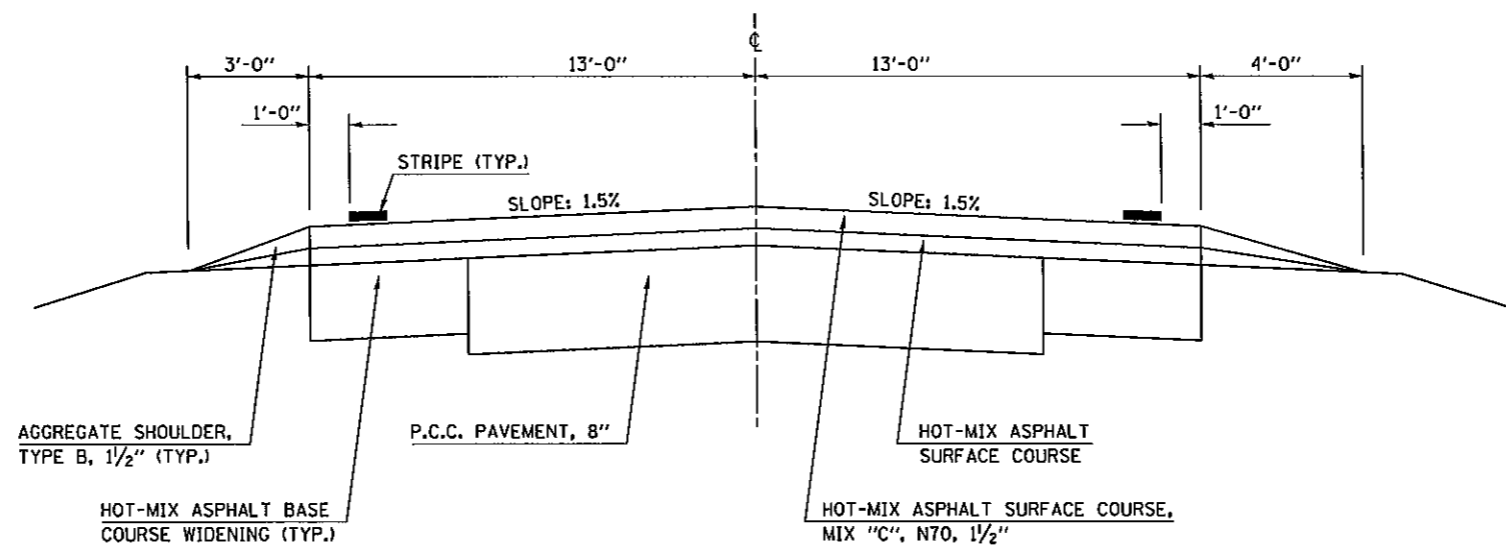

LOCATION #5

ILLINOIS DEPARTMENT OF TRANSPORTATION  
**EXISTING TYPICAL CROSS SECTIONS**  
**FAP 315 (US 136)**  
 ROUTE VARIOUS  
 SECTION D5 CRACK & JOINT SEAL 2008-1  
 DEWITT, PIATT & MCLEAN COUNTIES  
 SCALE: N/A DRAWN BY: JRP  
 DATE: 08/23/07 CHECKED BY:

PLT DATE = 9/21/2007  
 FILE NAME = c:\p\projects\65030807\65030807.dgn  
 PLOT SCALE = 43.991 / 1" IN.  
 USER NAME = collinsb