


| F.A. RYE. | SECTION | COUNTY | TOTAL SHEETS | SHEET NO. |
|-----------|---------|--------|--------------|-----------|
| VAR. | * | ** | 35 | 27 |

* D5 CRACK & JOINT SEAL 2008-1
 ** DEWITT/PIATT/MCLEAN

EXISTING TYPICAL CROSS SECTION – FAP 317 (US 24)

STATION TO STATION
 851+20.00 1133+00.00

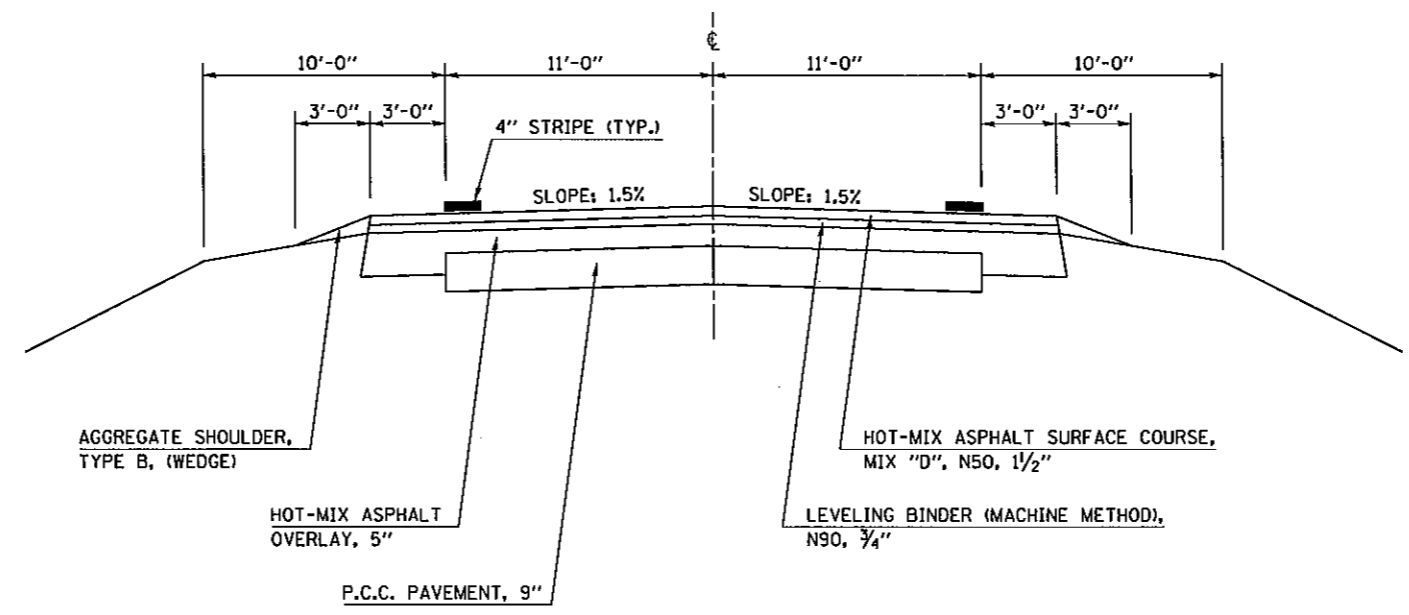

LOCATION #6

ILLINOIS DEPARTMENT OF TRANSPORTATION
EXISTING TYPICAL CROSS SECTIONS
FAP 317 (US 24)
 ROUTE VARIOUS
 SECTION D5 CRACK & JOINT SEAL 2008-1
 DEWITT, PIATT & MCLEAN COUNTIES
 SCALE: N/A DRAWN BY: JRP
 DATE: 08/23/07 CHECKED BY:

PLOT DATE = 9/21/2007
 FILE NAME = c:\pwork\70658\70658.dgn
 USER NAME = callahan