


F.A. RTE.	SECTION	COUNTY	TOTAL SHEETS	SHEET NO.
VAR	*	**	24	10
STA.		TO STA.		
FED. ROAD DIST. NO.	ILLINOIS	FED. AID PROJECT		

- D5 CRACK & JOINT SEAL 2008-2
- CHAMPAIGN, DOUGLAS & EDGAR

EXISTING TYPICAL CROSS SECTION IL 1 ①

LOCATION #1

STATION 212+85.00 TO STATION 694+63.00

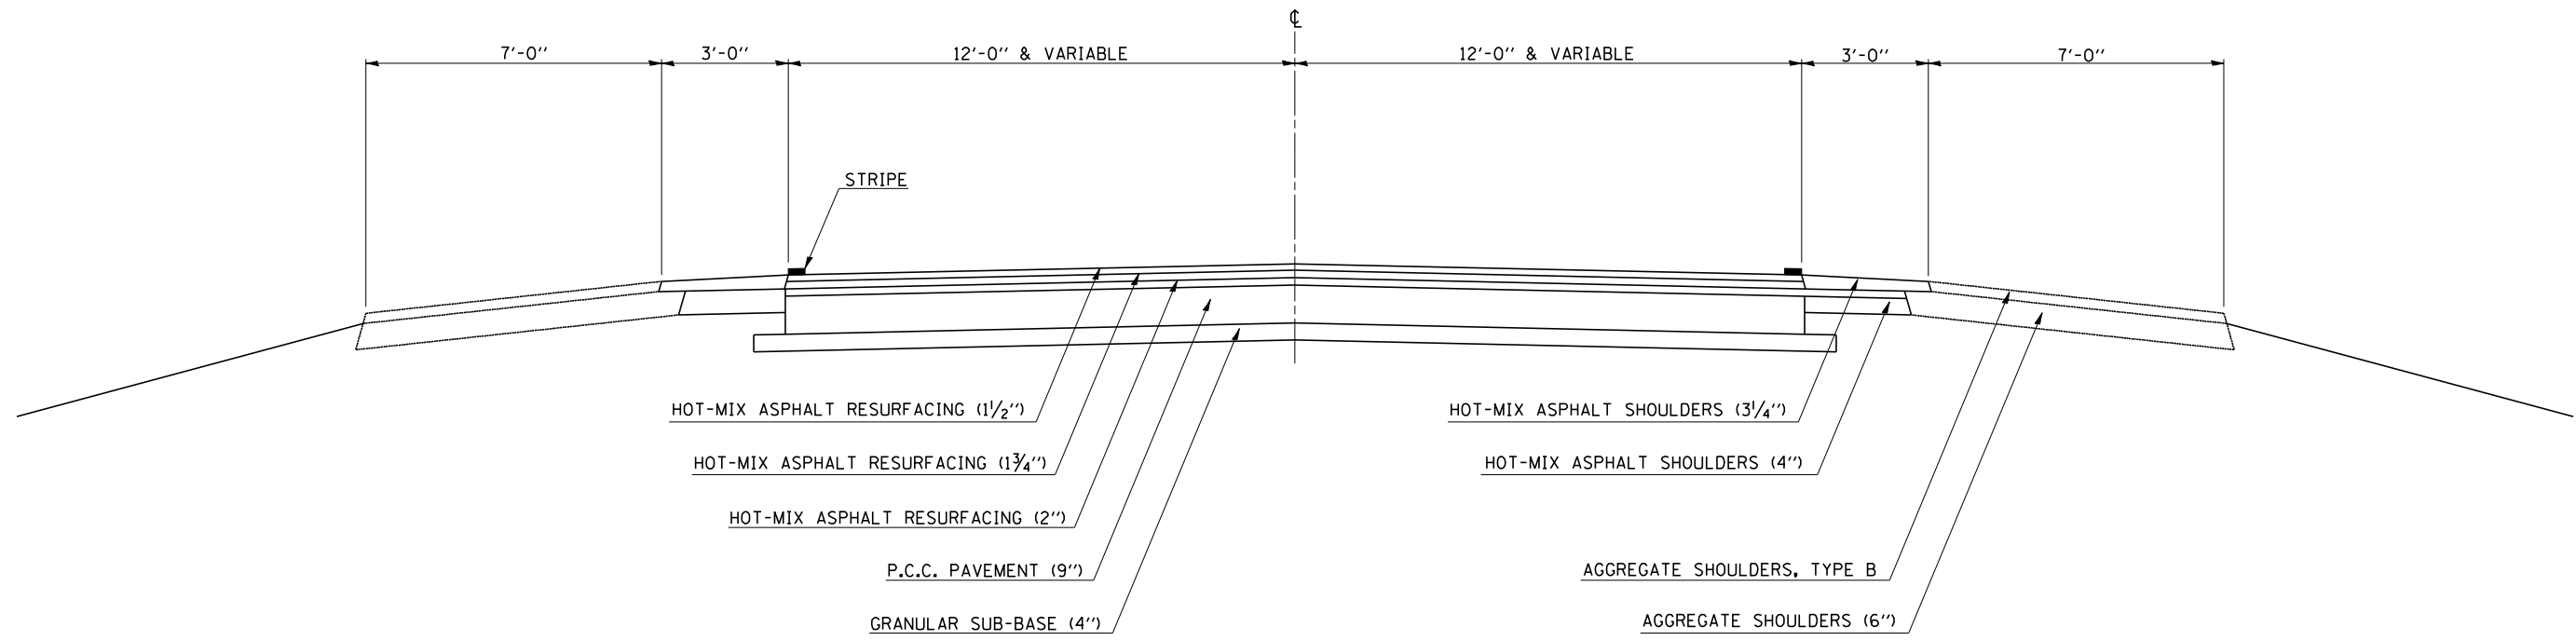

PLOT DATE = 10/15/2007
 FILE NAME = c:\projects\0503107 (v8)\70659\sheet1.dgn
 PLOT SCALE = 1/8" = 1'-0"
 USER NAME = collierdw

ILLINOIS DEPARTMENT OF TRANSPORTATION
EXISTING TYPICAL CROSS SECTIONS
LOCATION #1
 D5 CRACK & JOINT SEAL 2008-2
 CHAMPAIGN, DOUGLAS & EDGAR
 COUNTIES
 SCALE: NOT TO SCALE DRAWN BY: B.B.P.
 DATE: 10/10/07 CHECKED BY: M.L.B.