

F.A. RTE.	SECTION	COUNTY	TOTAL SHEETS	SHEET NO.
VAR	*	**	24	11
STA.		TO STA.		
FED. ROAD DIST. NO.	ILLINOIS	FED. AID PROJECT		


- * D5 CRACK & JOINT SEAL 2008-2
- ** CHAMPAIGN, DOUGLAS & EDGAR

STATION EQUATION:
 STATION 1502+40.24 (BK.) = STATION 1502+35.17 (AH.)

EXISTING TYPICAL CROSS SECTION I-57 (2)

LOCATION #2

STATION TO STATION
 1339+26.00 1502+40.24 (BK.)
 1502+35.17 (AH.) 1649+18.87

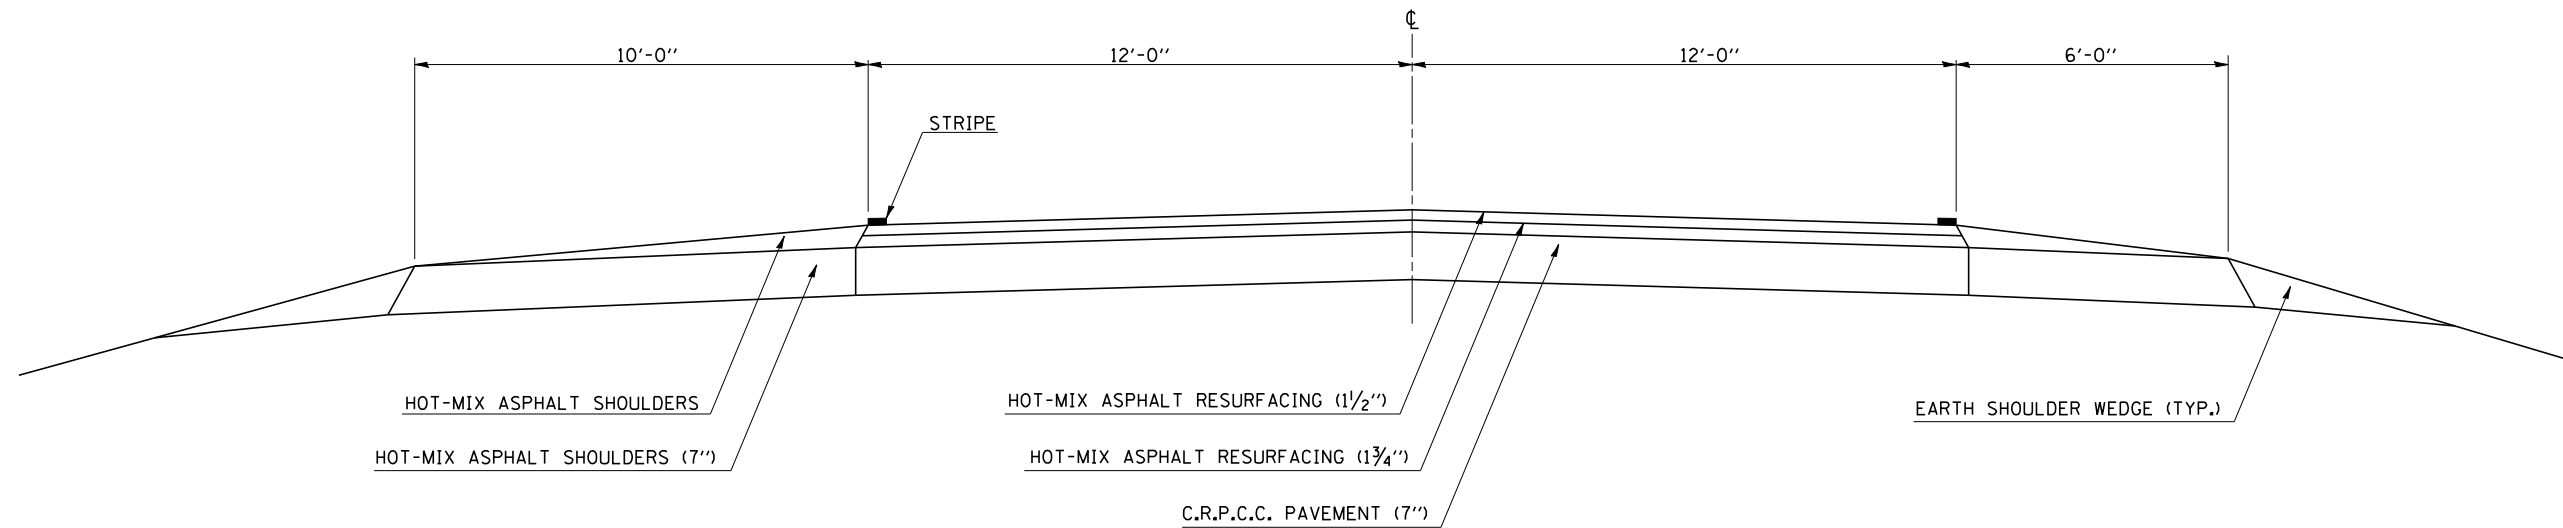

PLOT DATE = 10/15/2007
 FILE NAME = c:\projects\70659\11\70659\11\11.dgn
 USER NAME = collierdw

ILLINOIS DEPARTMENT OF TRANSPORTATION
EXISTING TYPICAL CROSS SECTIONS
LOCATION #2
 D5 CRACK & JOINT SEAL 2008-2
 CHAMPAIGN, DOUGLAS & EDGAR
 COUNTIES
 SCALE: NOT TO SCALE DRAWN BY: B.B.P.
 DATE: 10/10/07 CHECKED BY: M.L.B.