

F.A. RTE.	SECTION	COUNTY	TOTAL SHEETS	SHEET NO.
VAR	*	**	24	12

STA.	TO STA.
FED. ROAD DIST. NO.	ILLINOIS FED. AID PROJECT


- \* D5 CRACK & JOINT SEAL 2008-2
- \*\* CHAMPAIGN, DOUGLAS & EDGAR

# EXISTING TYPICAL CROSS SECTION IL 133 (3)

ROUT & SEAL OMISSION:  
STATION 243+50.00 TO STATION 252+50.00

## LOCATION #3

STATION	TO	STATION
61+00.00		240+63.18 (BK.)
240+68.62 (AH.)		243+50.00
252+50.00		476+61.84 (BK.)
488+87.90 (AH.)		505+62.02

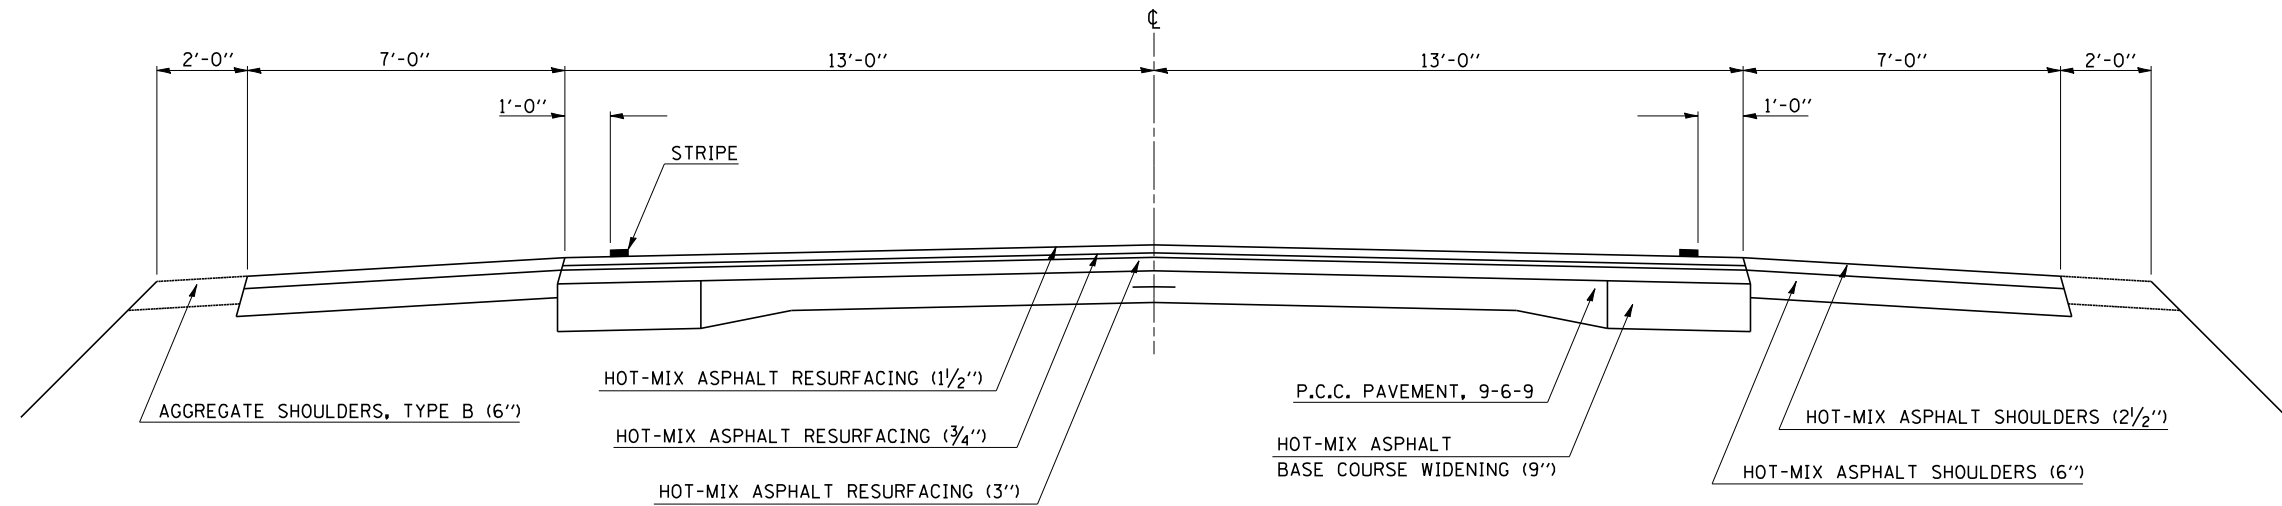

PLOT DATE = 10/15/2007  
 FILE NAME = c:\projects\0503107 (v8)\70659\plansheets.dgn  
 PLOT SCALE = 1/8" = 1'-0"  
 USER NAME = collierdw

ILLINOIS DEPARTMENT OF TRANSPORTATION  
**EXISTING TYPICAL CROSS SECTIONS**  
**LOCATION #3**  
 D5 CRACK & JOINT SEAL 2008-2  
 CHAMPAIGN, DOUGLAS & EDGAR  
 COUNTIES

SCALE: NOT TO SCALE  
 DATE: 10/10/07

DRAWN BY: B.B.P.  
 CHECKED BY: M.L.B.