


EXISTING TYPICAL CROSS SECTION

F.A.P. 315 (U.S. 136)


STATION TO STATION
 124+72.13 126+10.38 (BRIDGE APPROACH)
 (BRIDGE APPROACH) 127+81.14 129+19.39

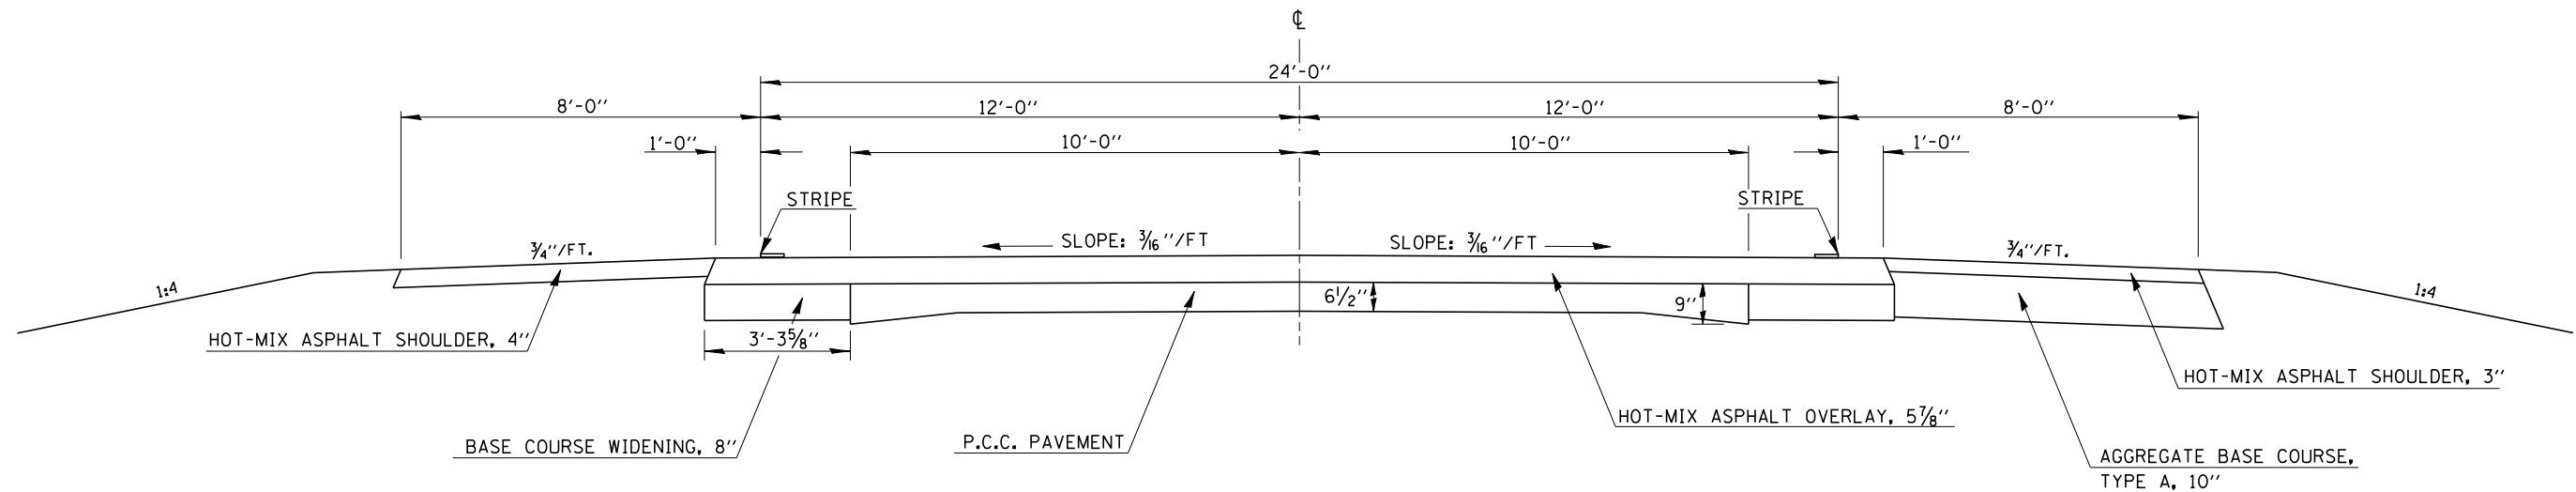

EXISTING STRUCTURE CROSS SECTION

S.N. 057-0091

STATION TO STATION
 126+32.30 127+59.22

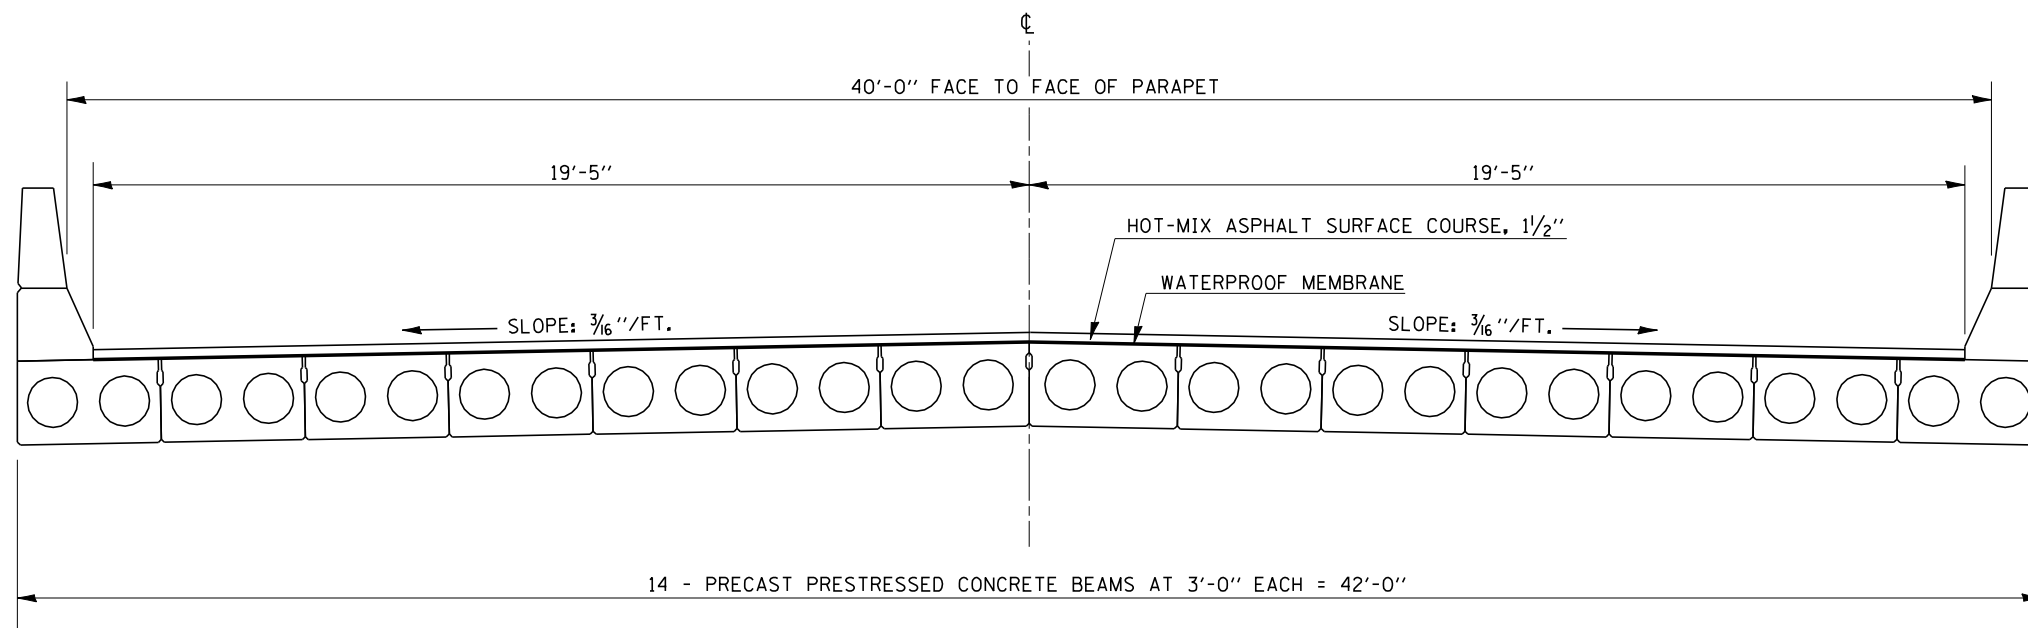

FILE NAME =	USER NAME = collierbw	DESIGNED -	REVISED -	STATE OF ILLINOIS DEPARTMENT OF TRANSPORTATION	EXISTING TYPICAL CROSS SECTIONS			F.A. RTE.	SECTION	COUNTY	TOTAL SHEETS	SHEET NO.
ct:\projects\d504807 (v8)\70669typicals.dgn	PLOT SCALE = 40.0000' / IN.	DRAWN -	REVISED -					*			26	7
	PLOT DATE = 10/25/2007	CHECKED -	REVISED -		SCALE: SHEET NO. OF SHEETS STA. TO STA.			* D5 BEAM REPLACE 2008-1		CONTRACT NO. 70669		
		DATE -	REVISED -					FED. ROAD DIST. NO. ILLINOIS FED. AID PROJECT				