


SEC. 33, T. 22 N., R. 8 E., 3RD. P.M.

**STAGE I CONSTRUCTION**  
**S.N. 010-0062**

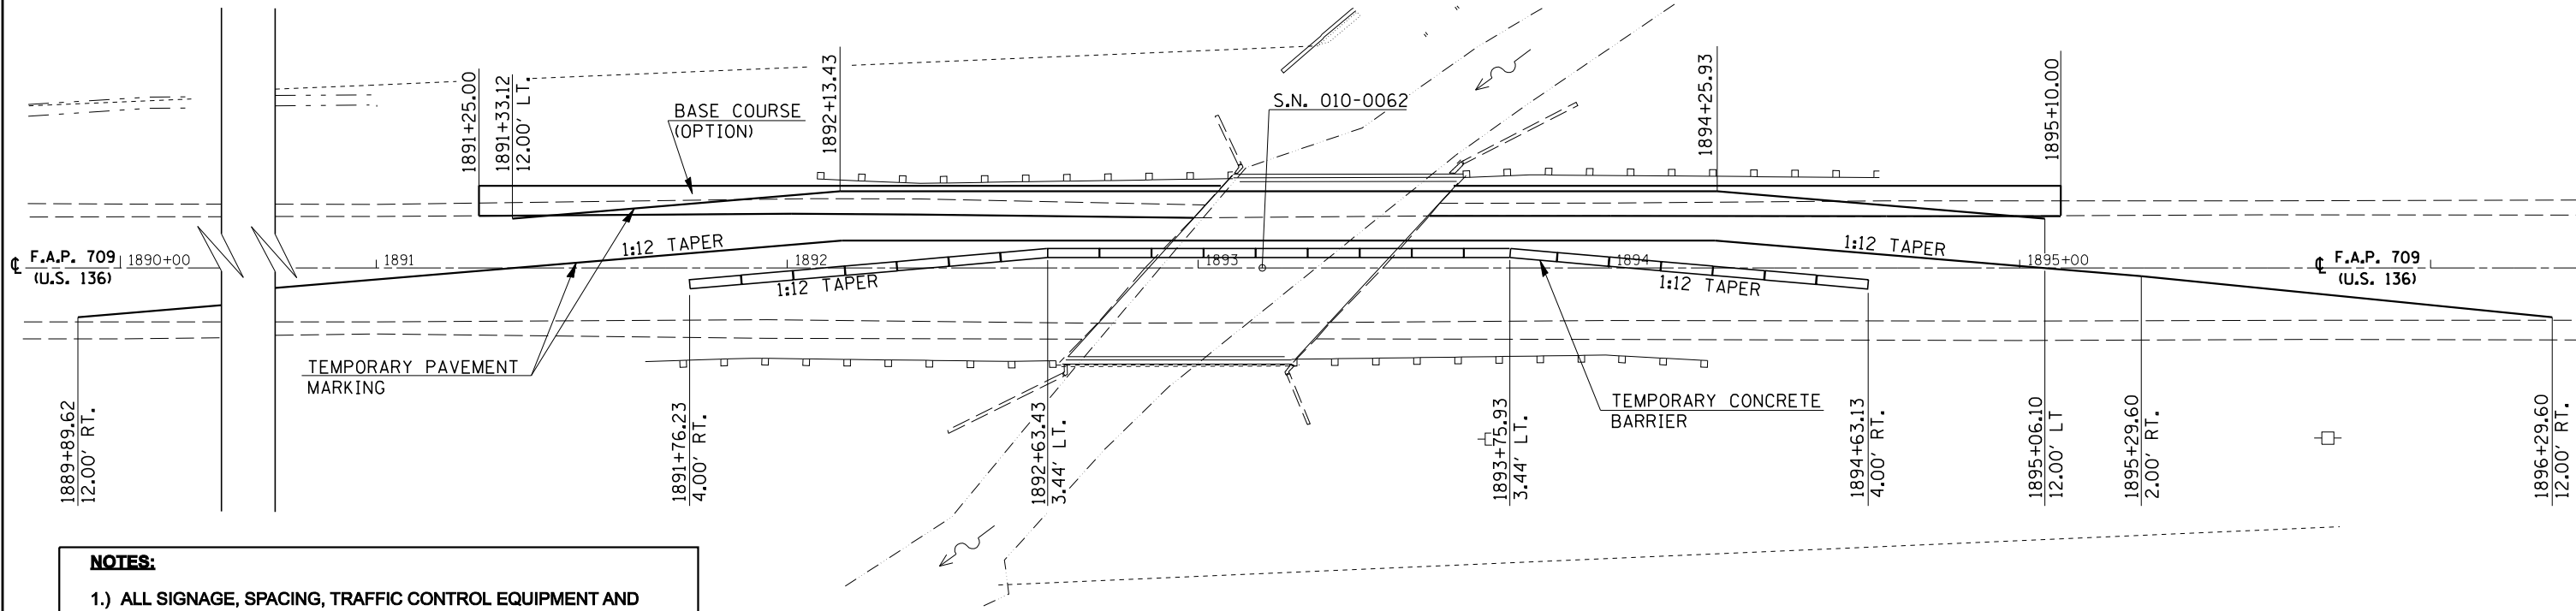


**NOTES:**

- 1.) ALL SIGNAGE, SPACING, TRAFFIC CONTROL EQUIPMENT AND TEMPORARY PAVEMENT MARKINGS SHALL BE IN ACCORDANCE WITH THE LATEST VERSION OF HIGHWAY STANDARD 701321.
- 2.) ALL TEMPORARY BRIDGE TRAFFIC SIGNALS FOR STAGE I AND II WILL BE MEASURED AS 1 UNIT.
- 3.) TEMPORARY RUMBLE STRIPS WILL BE REQUIRED AND INSTALLED ACCORDING TO HIGHWAY STANDARD 701321.
- 4.) BARRIER OFFSETS ARE FROM THE CENTER OF THE BARRIER.

SEC. 33, T. 22 N., R. 8 E., 3RD. P.M.

**STAGE II CONSTRUCTION**  
**S.N. 010-0062**

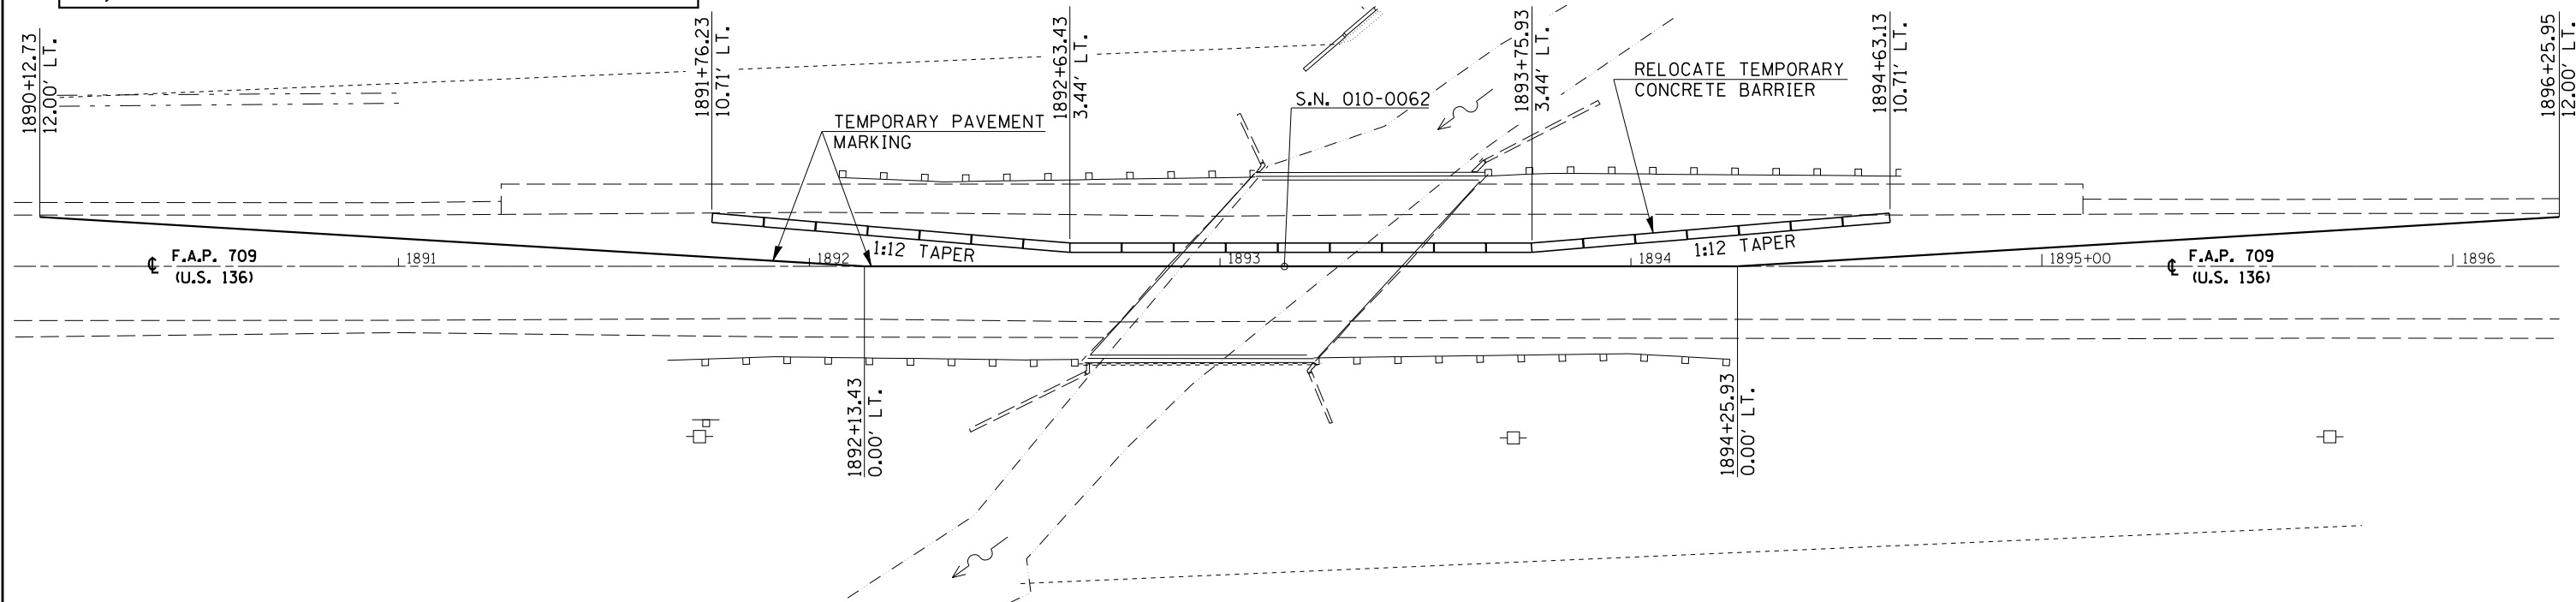

FILE NAME =  
c:\projects\d504807 (v8)\70669\plan.dgn

USER NAME = collierbw  
DESIGNED -  
DRAWN -  
PLOT SCALE = 40.0000' / IN.  
PLOT DATE = 10/25/2007

DESIGNED -  
DRAWN -  
CHECKED -  
DATE -

REVISED -  
REVISED -  
REVISED -  
REVISED -

**STATE OF ILLINOIS**  
**DEPARTMENT OF TRANSPORTATION**

**STAGE CONSTRUCTION PLAN - S.N. 010-0062**

SCALE: SHEET NO. OF SHEETS STA. TO STA.

F.A. RTE.	SECTION	COUNTY	TOTAL SHEETS	SHEET NO.
			26	12
• D5 BEAM REPLACE 2008-1			CONTRACT NO. 70669	
FED. ROAD DIST. NO. ILLINOIS FED. AID PROJECT				