
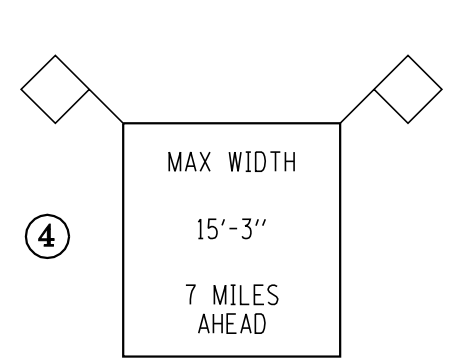
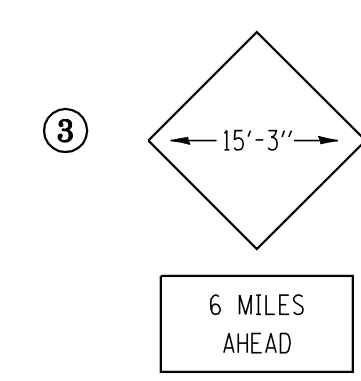
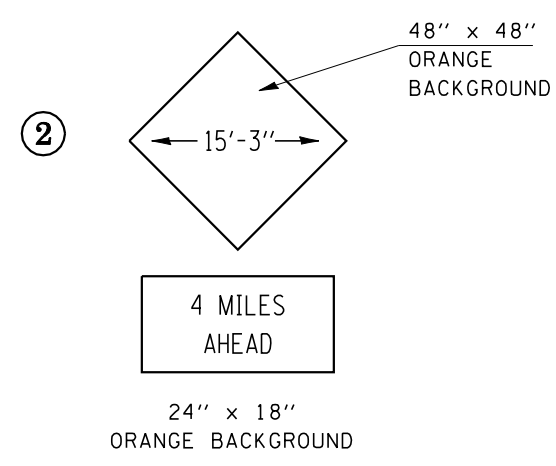
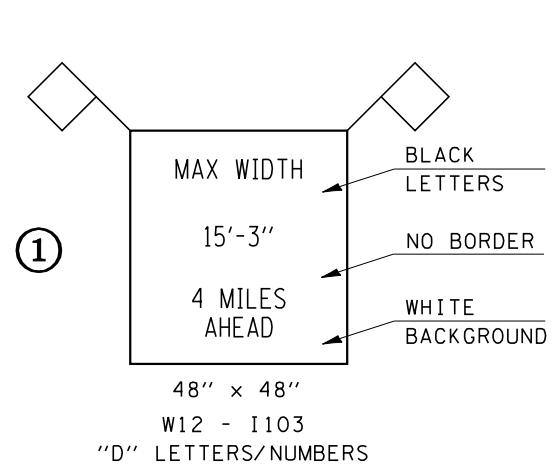


WIDTH RESTRICTION SIGNING DETAIL STAGE I ONLY FOR S.N. 010-0062 OVER WILDCAT SLOUGH

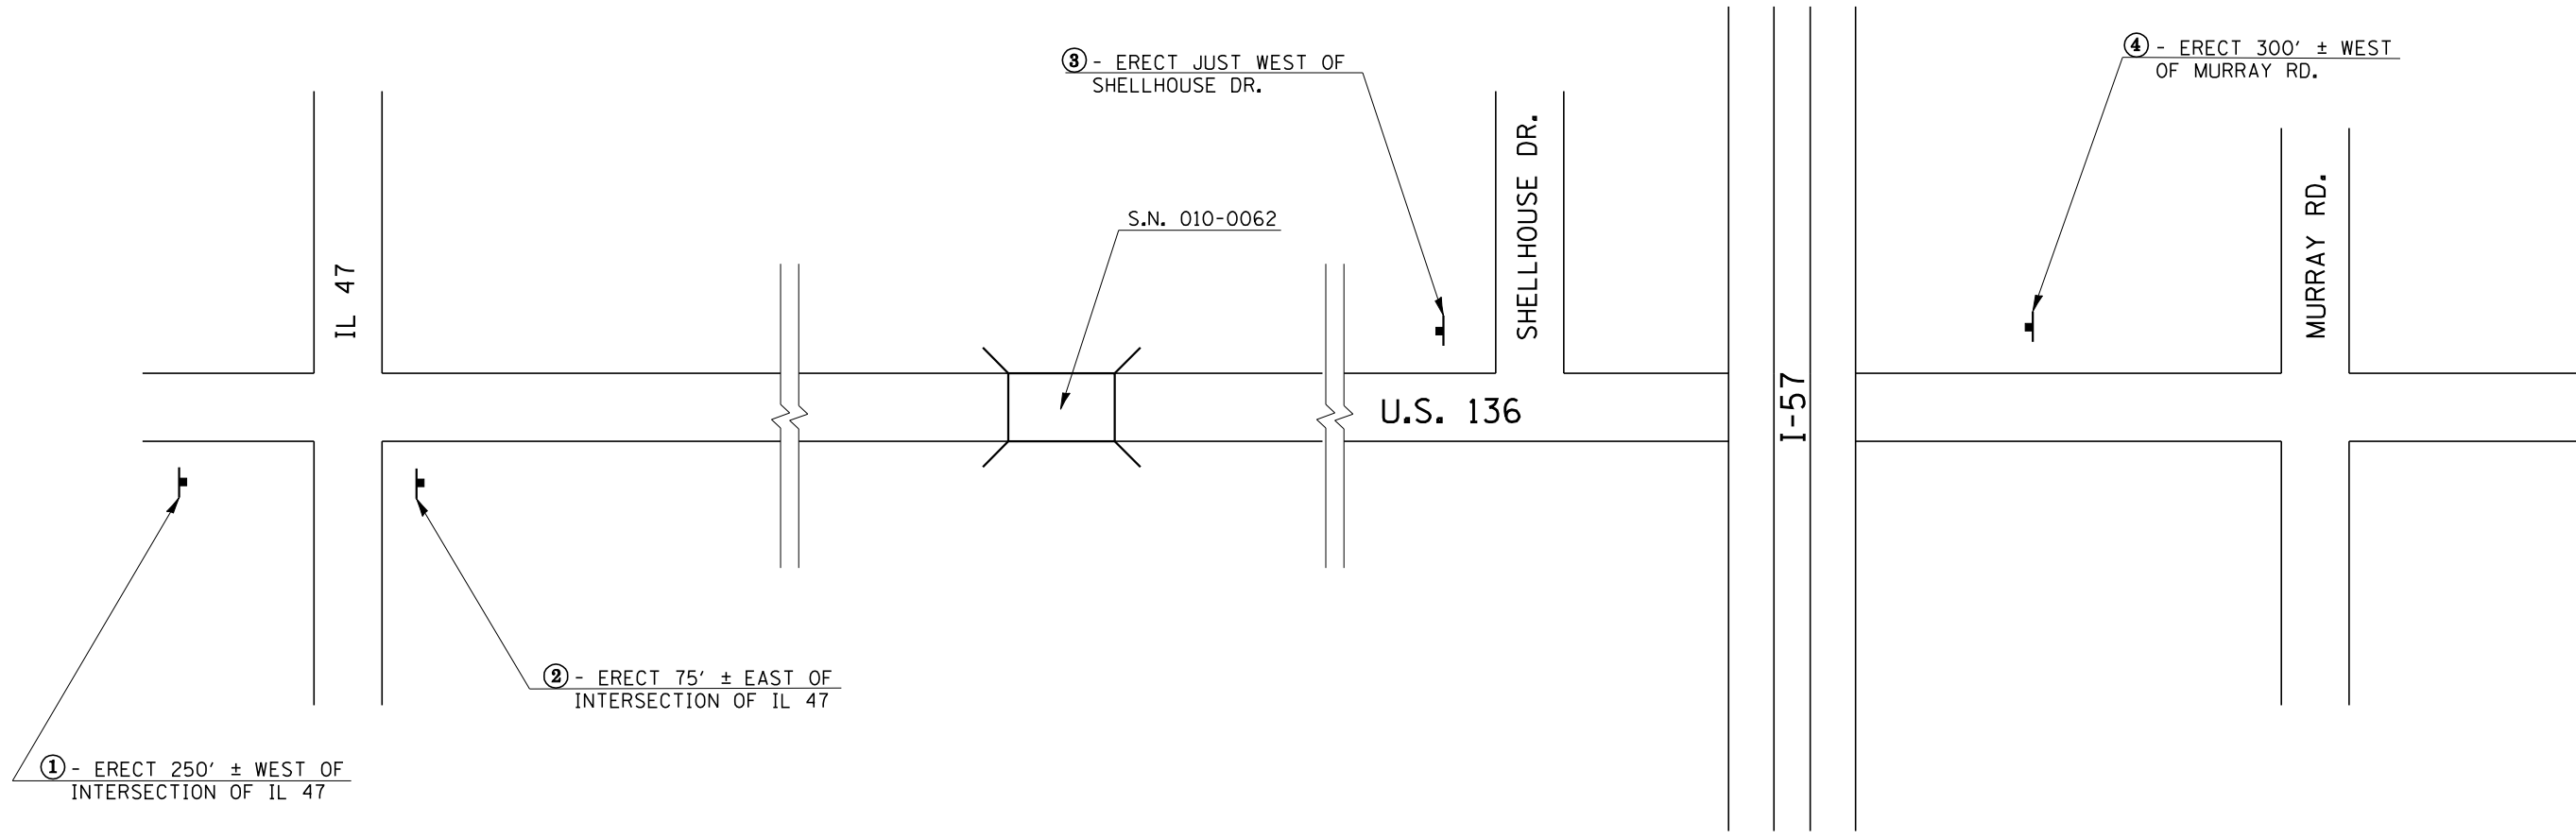

FILE NAME =	USER NAME = collierbw	DESIGNED -	REVISED -	STATE OF ILLINOIS DEPARTMENT OF TRANSPORTATION	WIDTH RESTRICTION SIGNING DETAIL - S.N. 010-0062			F.A. RTE.	SECTION	COUNTY	TOTAL SHEETS	SHEET NO.
cr\projects\d504807 (v8)\70699details.dgn		DRAWN -	REVISED -								26	14
		CHECKED -	REVISED -					• D5 BEAM REPLACE 2008-1			CONTRACT NO. 70669	
		DATE -	REVISED -					SCALE:	SHEET NO.	OF SHEETS	STA.	TO STA.