



F.A.I. RTE.	SECTION	COUNTY	TOTAL SHEETS	SHEET NO.
*	**	SANGAMON	248	10
STA.		TO STA.		
FED. ROAD DIST. NO.	ILLINOIS	FED. AID PROJECT		
* FA155(I-55), FA172(I-72), FAP666(I-55 BUS) ** D6 INTERSTATE RS,BR,M CAB 2008				

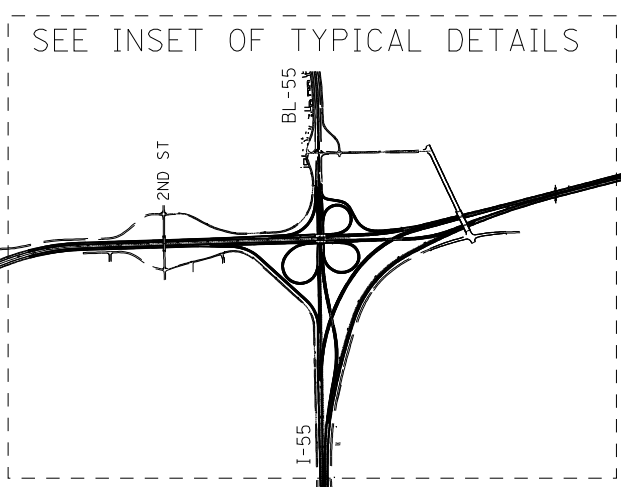

6TH STREET INTERCHANGE

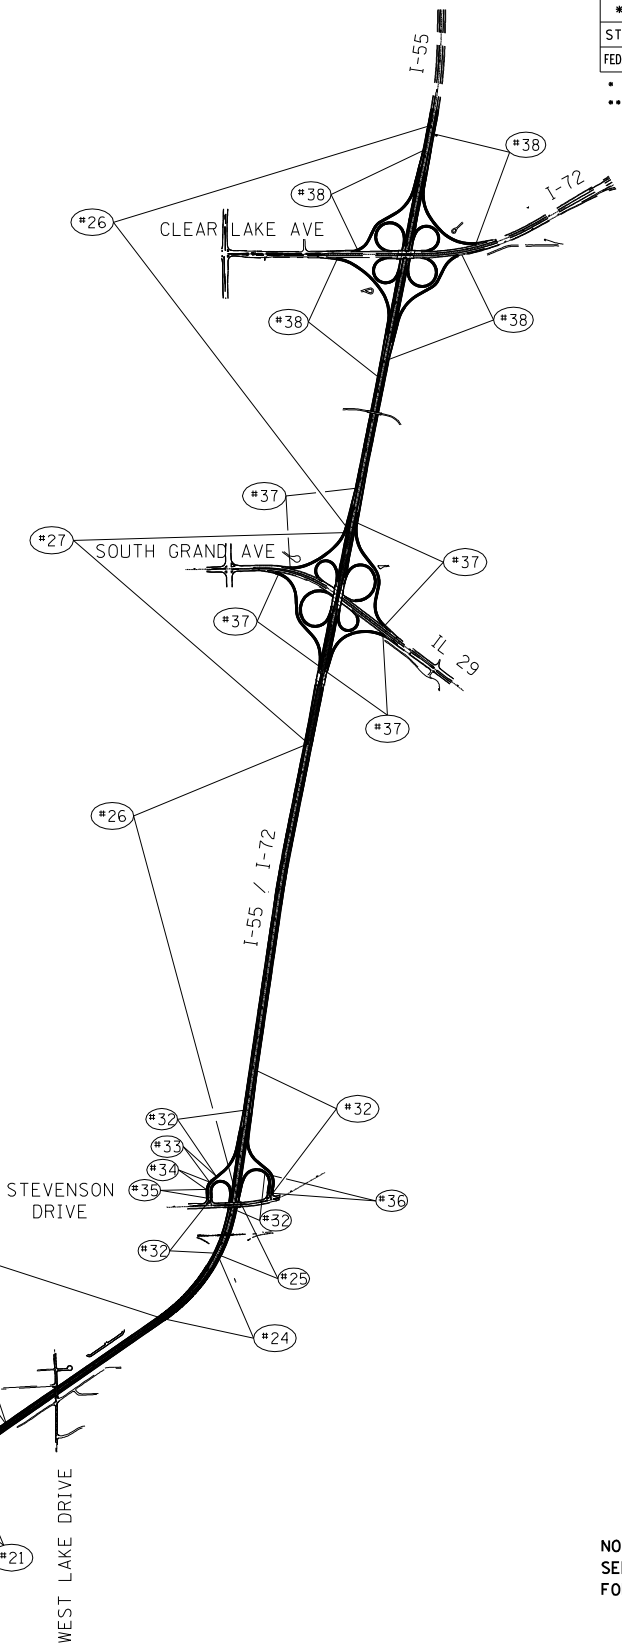

TYPICAL SECTION #

NOTE:
SEE COVER SHEET
FOR STRUCTURE NUMBERS

REVISIONS	
NAME	DATE

ILLINOIS DEPARTMENT OF TRANSPORTATION

TYPICAL SECTIONS

FA155(I-55), FA172(I-72), FAP666(I-55 BUS)
SECTION D6 INTERSTATE RS,BR,M CAB 2008
SANGAMON COUNTY

SCALE: _____ DRAWN BY _____
DATE _____ CHECKED BY _____

PLOT DATE = Oct-22-2007 08:16:57AM
FILE NAME = c:\p\projects\652882\typical.dgn
PLOT SCALE = 1/8"=1'-0" / IN.
USER NAME = laughlin-1