


F.A.I. RTE.	SECTION	COUNTY	TOTAL SHEETS	SHEET NO.
*	**	SANGAMON	248	82

FED. ROAD DIST. NO.	ILLINOIS	FED. AID PROJECT

STA. TO STA.  
 \* FA155(I-55), FA172(I-72), FAP666(I-55 BUS)  
 \*\* D6 INTERSTATE RS,BR,M CAB 2008

SECTION 12, T15N, R5W, 3rd PM

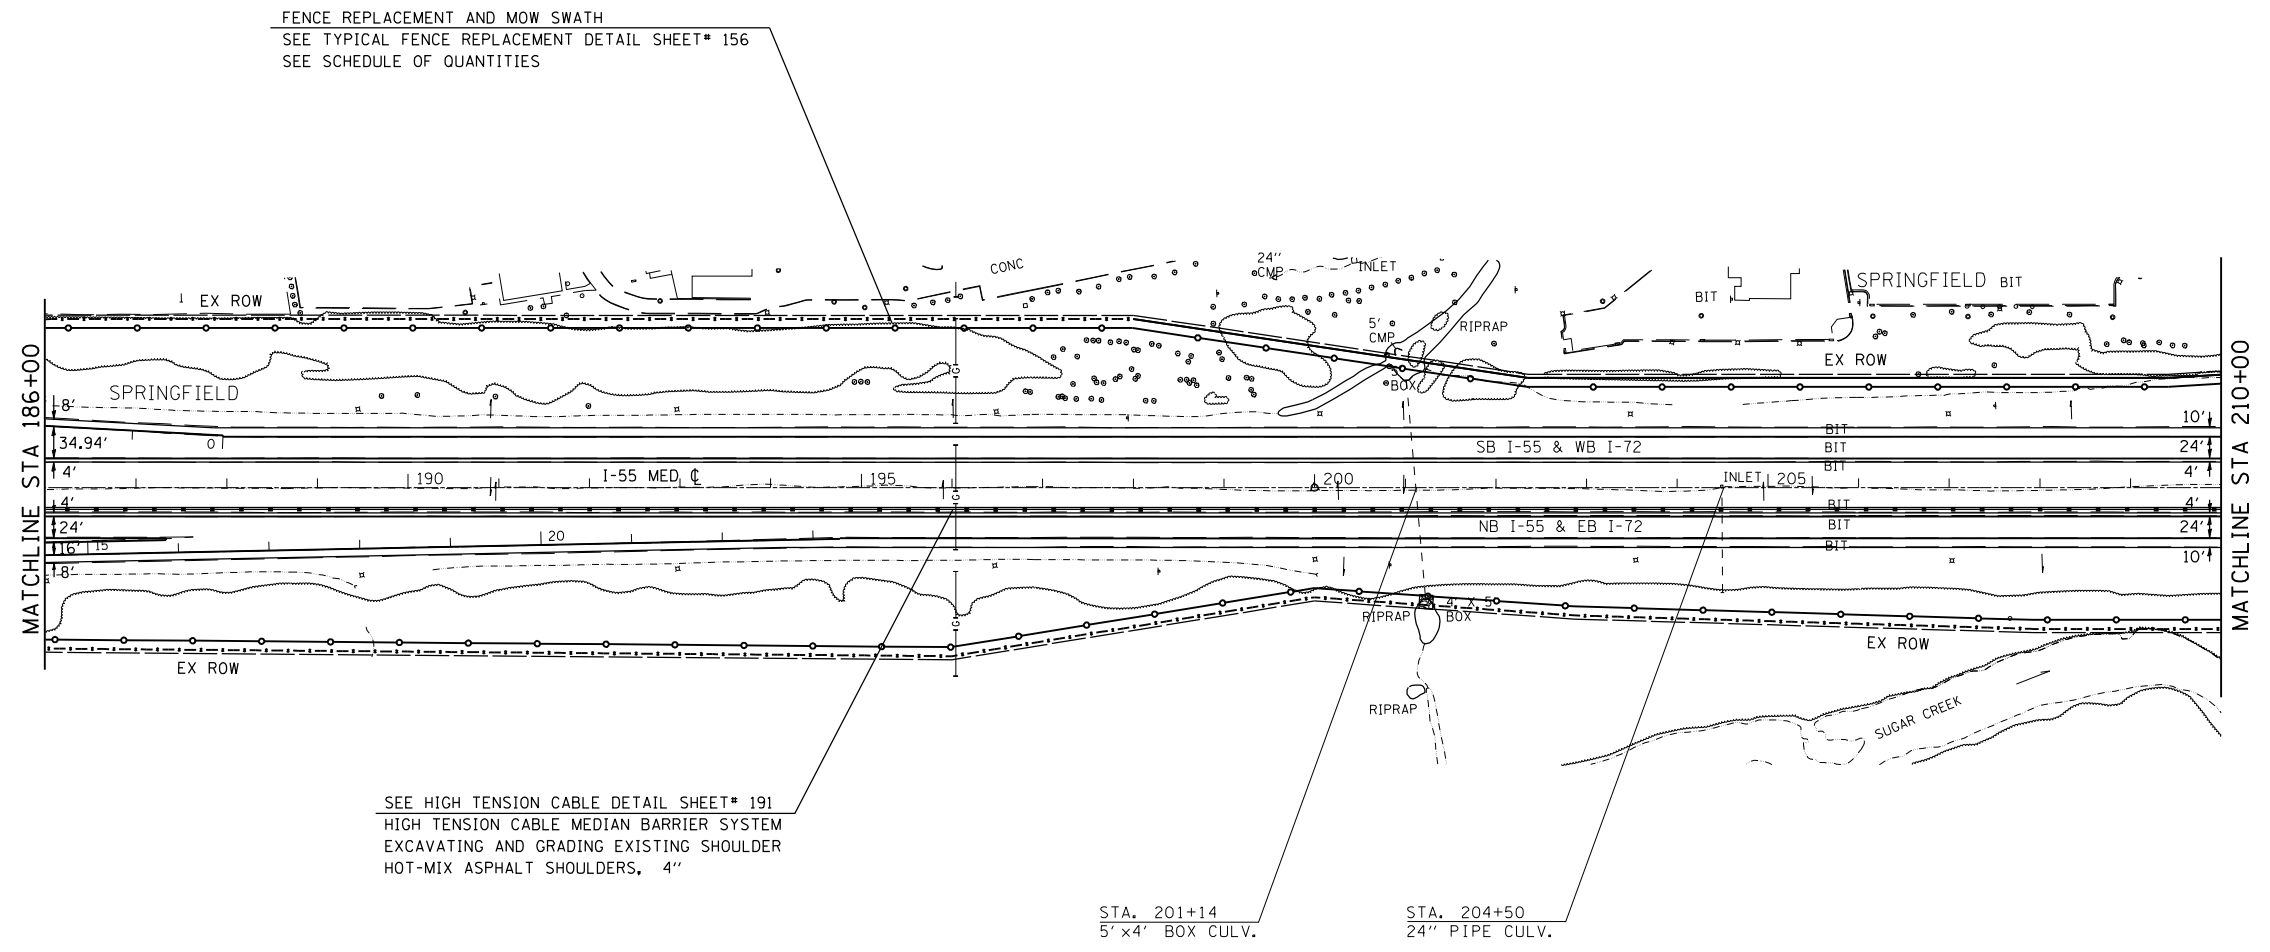

FENCE REPLACEMENT AND MOW SWATH  
 SEE TYPICAL FENCE REPLACEMENT DETAIL SHEET# 156  
 SEE SCHEDULE OF QUANTITIES

SEE HIGH TENSION CABLE DETAIL SHEET# 191  
 HIGH TENSION CABLE MEDIAN BARRIER SYSTEM  
 EXCAVATING AND GRADING EXISTING SHOULDER  
 HOT-MIX ASPHALT SHOULDERS, 4"

LEGEND

- ⊕ - GUARDRAIL SECTION - SEE SCHEDULES
- MOWING SWATH EDGE
- TREE REMOVAL LIMIT
- ▨ TRANSITION LOCATIONS  
SEE DETAIL SHEETS# 151-155
- ▨ VERTICAL CLEARANCE  
SEE DETAIL SHEET#157

REVISIONS	
NAME	DATE

ILLINOIS DEPARTMENT OF TRANSPORTATION  
**PLAN SHEET**  
 FA155(I-55), FA172(I-72), FAP666(I-55 BUS)  
 SECTION D6 INTERSTATE RS,BR,M CAB 2008  
 SANGAMON COUNTY  
 SCALE: 1" = 100'  
 DATE \_\_\_\_\_ DRAWN BY TEC  
 CHECKED BY \_\_\_\_\_

PLOT DATE = 08/22/2007 08:28:16AM  
 FILE NAME = c:\p\projects\4652882\plan.dgn  
 PLOT SCALE = 211.7647 / IN.  
 USER NAME = laughlin-1