

F.A.I. RTE.	SECTION	COUNTY	TOTAL SHEETS	SHEET NO.
*	**	SANGAMON	248	83


STA.	TO STA.
FED. ROAD DIST. NO.	ILLINOIS
	FED. AID PROJECT

- \* FA155(I-55), FA172(I-72), FAP666(I-55 BUS)
- \*\* D6 INTERSTATE RS,BR,M CAB 2008

EXIST. CURVE 228  
 PI STA. = 228+29.65  
 $\Delta = 2^\circ 55' 33''$  (RT)  
 $D = 0^\circ 17' 03''$   
 $R = 20,165.87'$   
 $T = 515.00'$   
 $L = 1,029.78'$   
 $E = 6.58'$   
 P.C. STA. = 223+14.65  
 P.T. STA. = 233+44.43

SECTION 12, T15N, R5W, 3rd PM

31 GUARDRAIL REMOVAL  
 REM AND RE-ERECT RAIL ELEMENT OF EX GR  
 STEEL PLATE BEAM GUARDRAIL, TYPE A  
 GUARDRAIL MARKERS, TYPE A

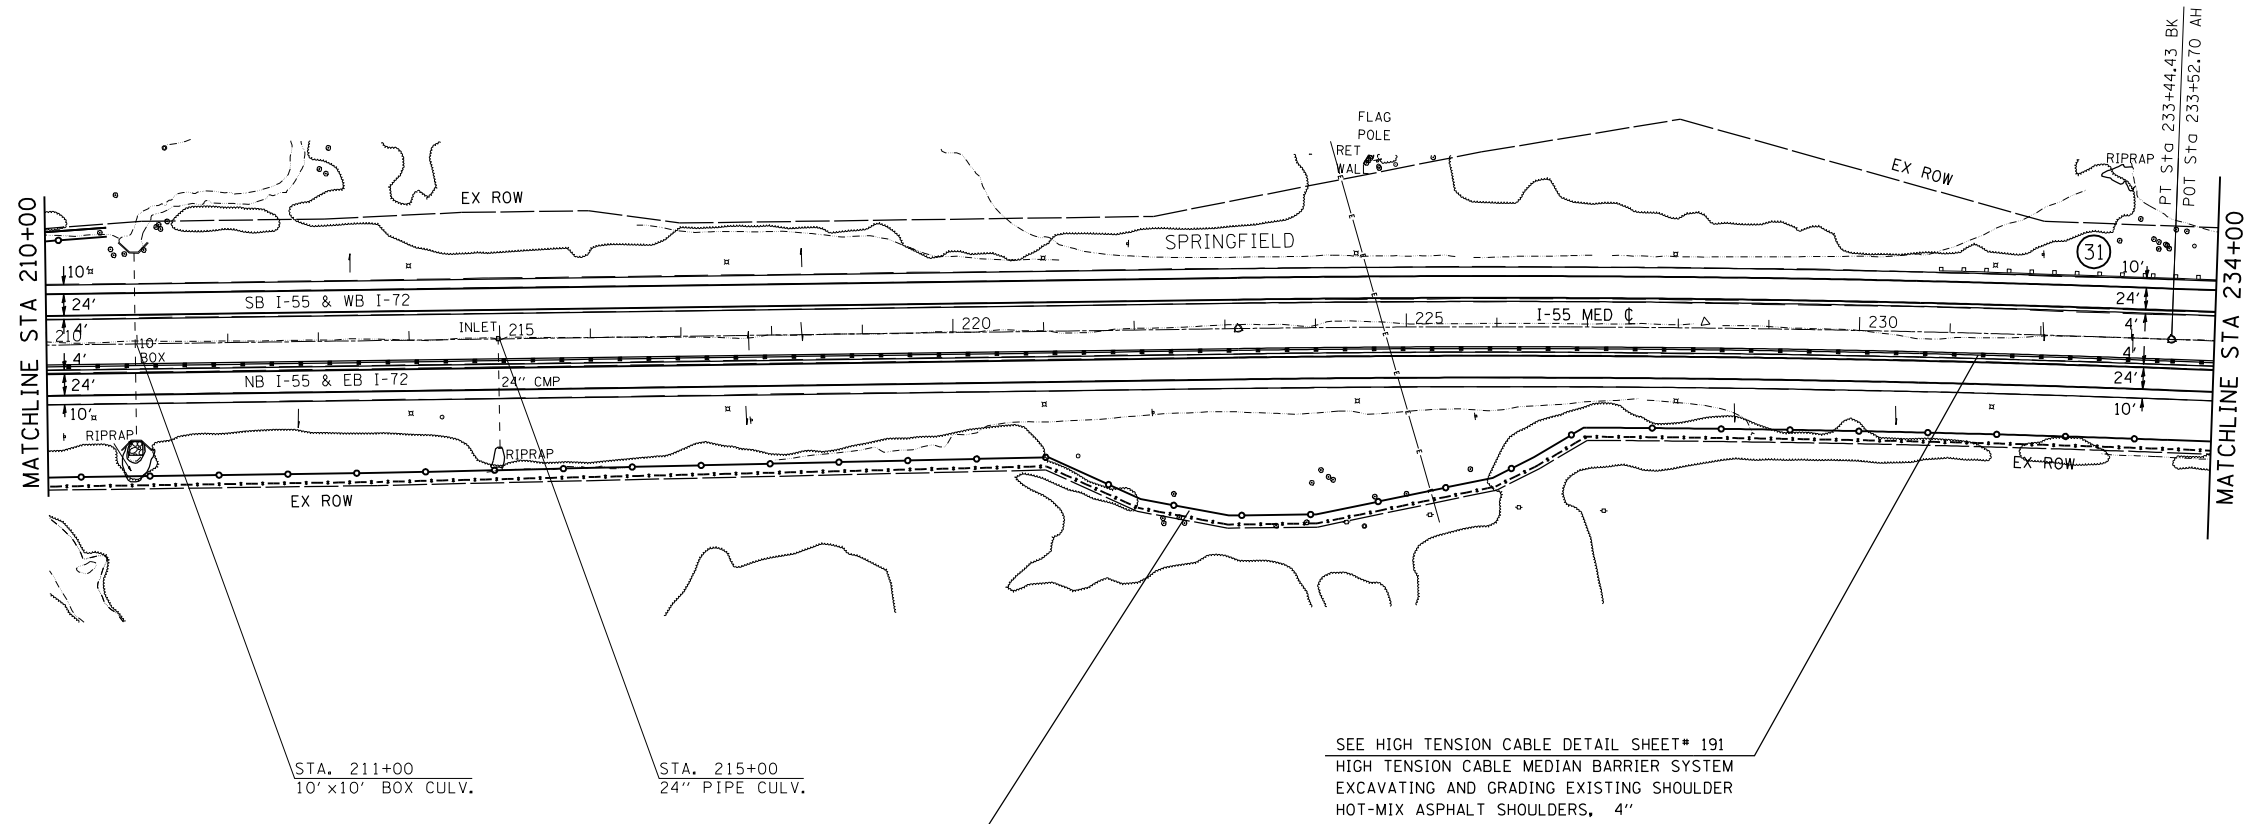

SEE HIGH TENSION CABLE DETAIL SHEET\* 191  
 HIGH TENSION CABLE MEDIAN BARRIER SYSTEM  
 EXCAVATING AND GRADING EXISTING SHOULDER  
 HOT-MIX ASPHALT SHOULDERS, 4"

FENCE REPLACEMENT AND MOW SWATH  
 SEE TYPICAL FENCE REPLACEMENT DETAIL SHEET\* 156  
 SEE SCHEDULE OF QUANTITIES

LEGEND

- ⊕ - GUARDRAIL SECTION - SEE SCHEDULES
- MOWING SWATH EDGE
- TREE REMOVAL LIMIT
- ▨ TRANSITION LOCATIONS  
SEE DETAIL SHEETS\* 151-155
- ▨ VERTICAL CLEARANCE  
SEE DETAIL SHEET\*157

REVISIONS	
NAME	DATE

ILLINOIS DEPARTMENT OF TRANSPORTATION  
**PLAN SHEET**  
 FA155(I-55), FA172(I-72), FAP666(I-55 BUS)  
 SECTION D6 INTERSTATE RS,BR,M CAB 2008  
 SANGAMON COUNTY  
 SCALE: 1" = 100'  
 DATE \_\_\_\_\_ DRAWN BY TEC  
 CHECKED BY \_\_\_\_\_

PLOT DATE = Oct-22-2007 08:28:18AM  
 FILE NAME = c:\p\projects\4652882\plan\_6.dgn  
 PLOT SCALE = 211.7647 / IN.  
 USER NAME = laughlin-1