


F.A.I. RTE.	SECTION	COUNTY	TOTAL SHEETS	SHEET NO.
*	**	SANGAMON	248	84
STA.		TO STA.		
FED. ROAD DIST. NO.	ILLINOIS	FED. AID PROJECT		
* FA155(I-55), FA172(I-72), FAP666(I-55 BUS) ** D6 INTERSTATE RS,BR,M CAB 2008				

SECTION 1, T15N, R5W, 3rd PM

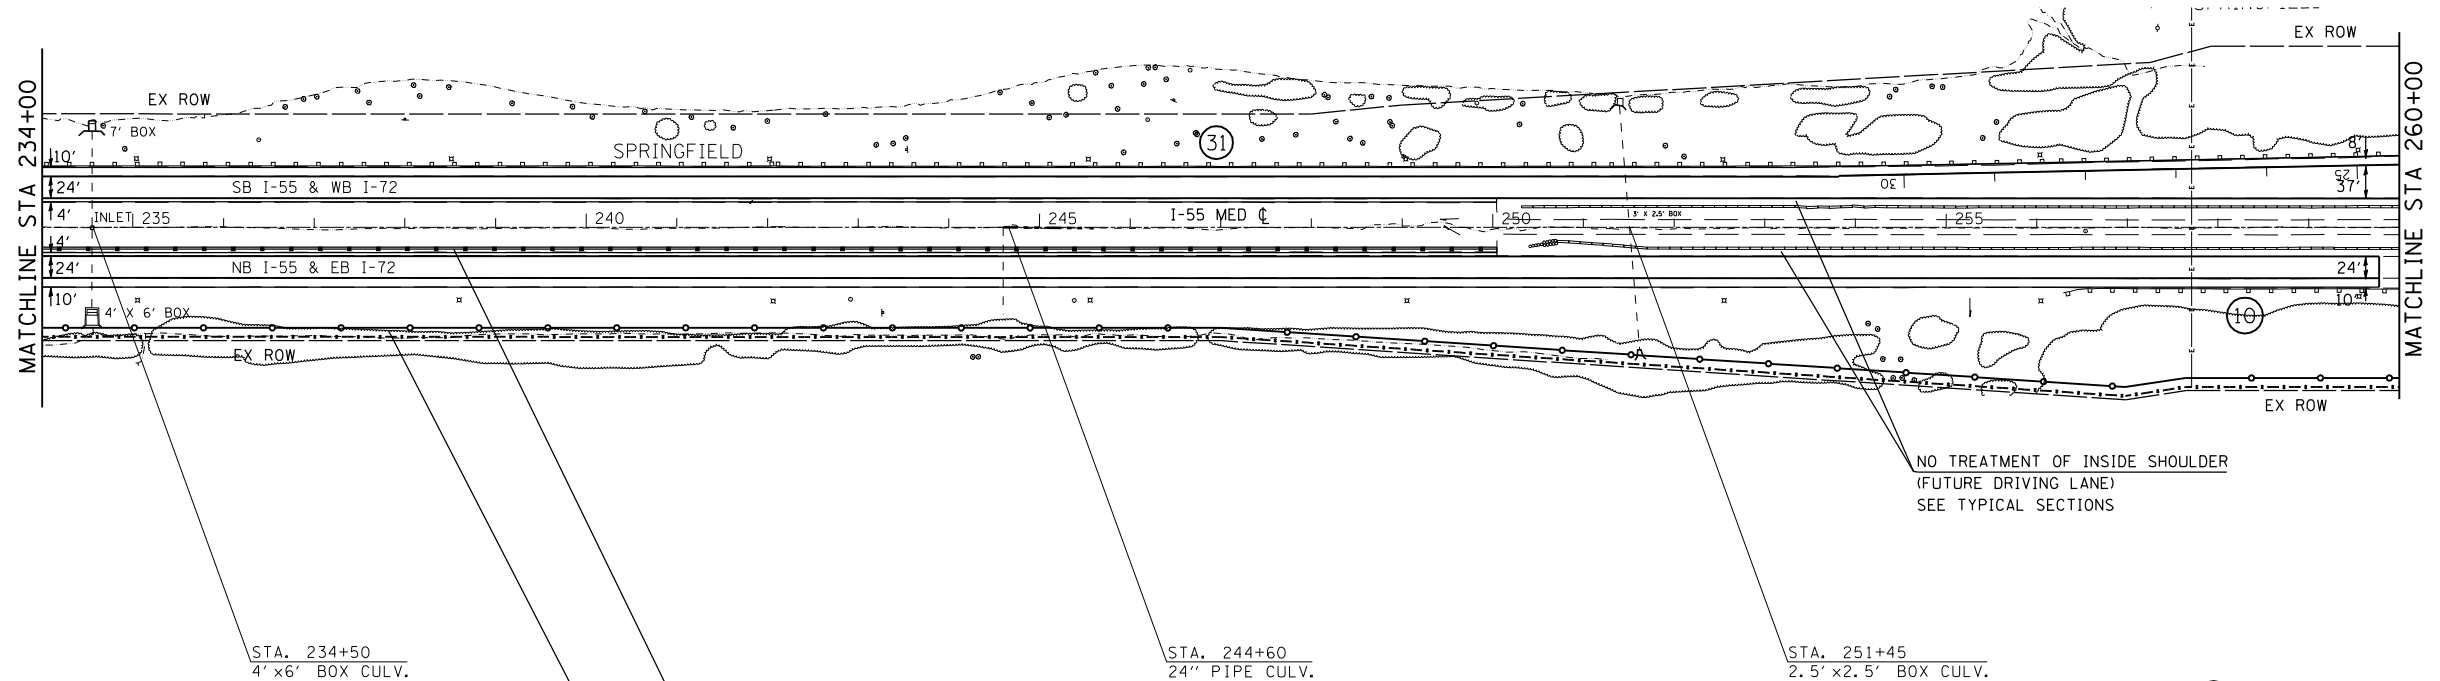

31 GUARDRAIL REMOVAL  
 REM AND RE-ERECT RAIL ELEMENT OF EX GR  
 STEEL PLATE BEAM GUARDRAIL, TYPE A  
 GUARDRAIL MARKERS, TYPE A



10 GUARDRAIL REMOVAL  
 REM AND RE-ERECT RAIL ELEMENT OF EX GR  
 STEEL PLATE BEAM GUARDRAIL, TYPE A  
 TBT TYPE TYPE 1, SPECIAL (TANGENT)  
 TERMINAL MARKER - DIRECT APPLIED  
 GUARDRAIL MARKERS, TYPE A

SEE HIGH TENSION CABLE DETAIL SHEET# 191  
 HIGH TENSION CABLE MEDIAN BARRIER SYSTEM  
 EXCAVATING AND GRADING EXISTING SHOULDER  
 HOT-MIX ASPHALT SHOULDERS, 4"

FENCE REPLACEMENT AND MOW SWATH  
 SEE TYPICAL FENCE REPLACEMENT DETAIL SHEET# 156  
 SEE SCHEDULE OF QUANTITIES

LEGEND

- ⊕ - GUARDRAIL SECTION - SEE SCHEDULES
- MOWING SWATH EDGE
- TREE REMOVAL LIMIT
- ▨ TRANSITION LOCATIONS  
SEE DETAIL SHEETS# 151-155
- ▨ VERTICAL CLEARANCE  
SEE DETAIL SHEET#157

REVISIONS	
NAME	DATE

ILLINOIS DEPARTMENT OF TRANSPORTATION  
**PLAN SHEET**  
 FA155(I-55), FA172(I-72), FAP666(I-55 BUS)  
 SECTION D6 INTERSTATE RS,BR,M CAB 2008  
 SANGAMON COUNTY  
 SCALE: 1" = 100'  
 DATE \_\_\_\_\_ DRAWN BY TEC  
 CHECKED BY \_\_\_\_\_

PLOT DATE = 08/22/2007 08:28:19AM  
 FILE NAME = c:\p\projects\4652882\plan\_6.dgn  
 PLOT SCALE = 211.7647 / IN.  
 USER NAME = laughlinr1