

F.A.I. RTE.	SECTION	COUNTY	TOTAL SHEETS	SHEET NO.
*	**	SANGAMON	248	85

SECTION 1, T15N, R5W, 3rd PM


STA.	TO STA.
FED. ROAD DIST. NO.	ILLINOIS FED. AID PROJECT
* FA155(I-55), FA172(I-72), FAP666(I-55 BUS) ** D6 INTERSTATE RS,BR,M CAB 2008	

SEE SHEET# 89 FOR CURVE DATA



FENCE REPLACEMENT AND MOW SWATH  
SEE TYPICAL FENCE REPLACEMENT DETAIL SHEET# 156  
SEE SCHEDULE OF QUANTITIES

- (58) NO IMPROVEMENTS
- (61) REM AND RE-ERECT RAIL ELEMENT OF EX GR GUARDRAIL MARKERS, TYPE A
- (59) GUARDRAIL REMOVAL  
REM AND RE-ERECT RAIL ELEMENT OF EX GR TBT TYPE TYPE 1, SPECIAL (TANGENT) TERMINAL MARKER - DIRECT APPLIED GUARDRAIL MARKERS, TYPE A
- (60) GUARDRAIL REMOVAL  
REM AND RE-ERECT RAIL ELEMENT OF EX GR TBT TYPE TYPE 1, SPECIAL (TANGENT) TERMINAL MARKER - DIRECT APPLIED GUARDRAIL MARKERS, TYPE A
- (32) GUARDRAIL REMOVAL  
REM AND RE-ERECT RAIL ELEMENT OF EX GR TBT TYPE TYPE 1, SPECIAL (TANGENT) TERMINAL MARKER - DIRECT APPLIED GUARDRAIL MARKERS, TYPE A
- (31) GUARDRAIL REMOVAL  
REM AND RE-ERECT RAIL ELEMENT OF EX GR STEEL PLATE BEAM GUARDRAIL, TYPE A GUARDRAIL MARKERS, TYPE A

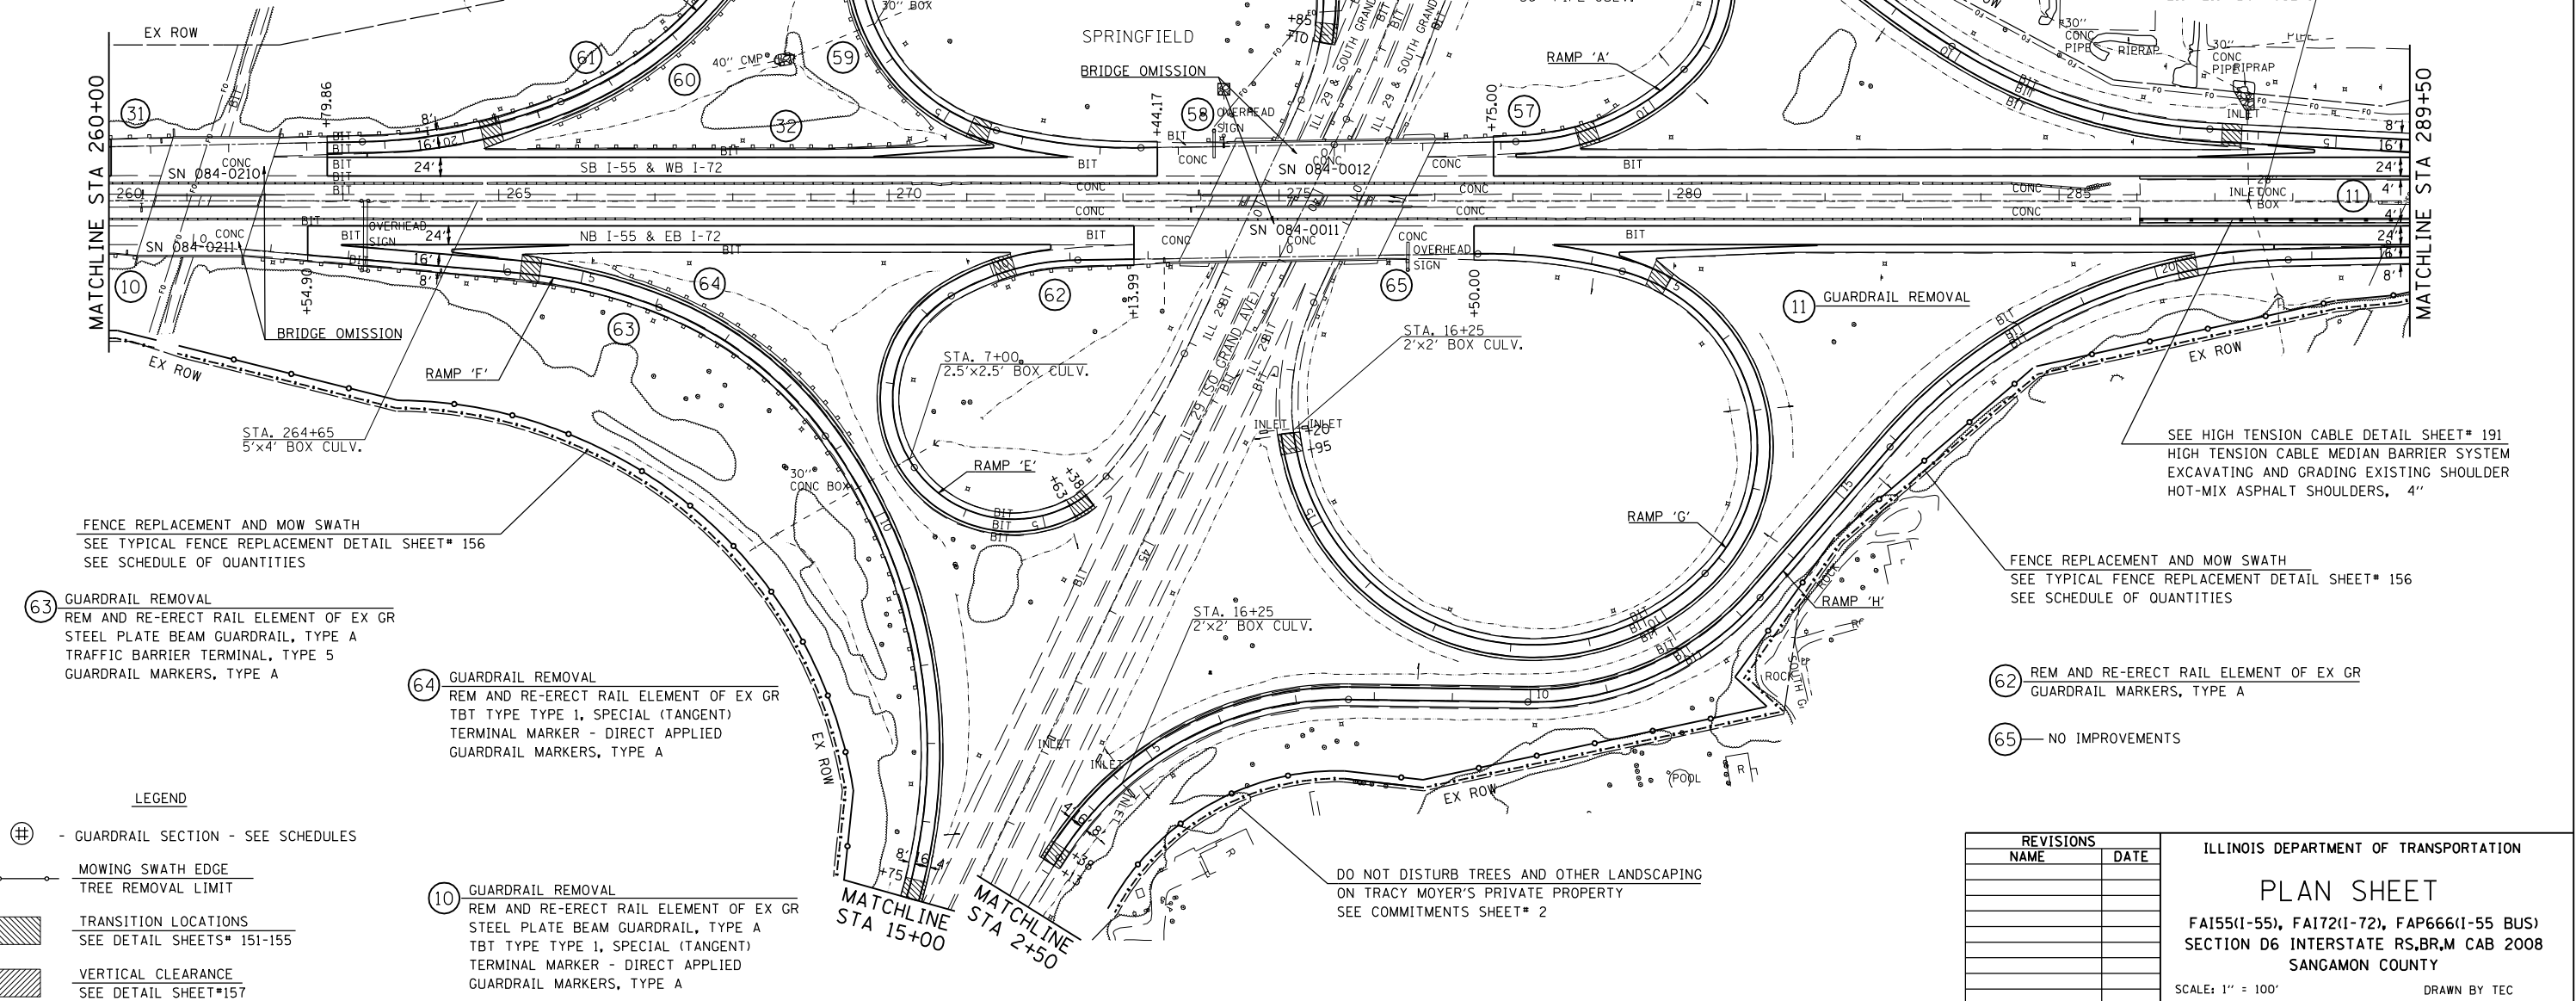

FENCE REPLACEMENT AND MOW SWATH  
SEE TYPICAL FENCE REPLACEMENT DETAIL SHEET# 156  
SEE SCHEDULE OF QUANTITIES

- (63) GUARDRAIL REMOVAL  
REM AND RE-ERECT RAIL ELEMENT OF EX GR STEEL PLATE BEAM GUARDRAIL, TYPE A TRAFFIC BARRIER TERMINAL, TYPE 5 GUARDRAIL MARKERS, TYPE A
- (64) GUARDRAIL REMOVAL  
REM AND RE-ERECT RAIL ELEMENT OF EX GR TBT TYPE TYPE 1, SPECIAL (TANGENT) TERMINAL MARKER - DIRECT APPLIED GUARDRAIL MARKERS, TYPE A
- (10) GUARDRAIL REMOVAL  
REM AND RE-ERECT RAIL ELEMENT OF EX GR STEEL PLATE BEAM GUARDRAIL, TYPE A TBT TYPE TYPE 1, SPECIAL (TANGENT) TERMINAL MARKER - DIRECT APPLIED GUARDRAIL MARKERS, TYPE A

SEE HIGH TENSION CABLE DETAIL SHEET# 191  
HIGH TENSION CABLE MEDIAN BARRIER SYSTEM EXCAVATING AND GRADING EXISTING SHOULDER HOT-MIX ASPHALT SHOULDERS, 4"

FENCE REPLACEMENT AND MOW SWATH  
SEE TYPICAL FENCE REPLACEMENT DETAIL SHEET# 156  
SEE SCHEDULE OF QUANTITIES

- (62) REM AND RE-ERECT RAIL ELEMENT OF EX GR GUARDRAIL MARKERS, TYPE A
- (65) NO IMPROVEMENTS

DO NOT DISTURB TREES AND OTHER LANDSCAPING  
ON TRACY MOYER'S PRIVATE PROPERTY  
SEE COMMITMENTS SHEET# 2

LEGEND

- ⊕ - GUARDRAIL SECTION - SEE SCHEDULES
- MOWING SWATH EDGE
- TREE REMOVAL LIMIT
- ▨ TRANSITION LOCATIONS  
SEE DETAIL SHEETS# 151-155
- ▨ VERTICAL CLEARANCE  
SEE DETAIL SHEET#157

REVISIONS	
NAME	DATE

ILLINOIS DEPARTMENT OF TRANSPORTATION

**PLAN SHEET**

FA155(I-55), FA172(I-72), FAP666(I-55 BUS)  
SECTION D6 INTERSTATE RS,BR,M CAB 2008  
SANGAMON COUNTY

SCALE: 1" = 100'  
DATE: \_\_\_\_\_ DRAWN BY: TFC  
CHECKED BY: \_\_\_\_\_

PLOT DATE = 08-23-2007 09:53:44AM  
 FILE NAME = c:\p\projects\652882\plan\_11.dgn  
 PLOT SCALE = 211.7647 / IN.  
 USER NAME = laughlinr1

**SOUTH GRAND AVE /IL 29 INTERCHANGE**