

F.A.I. RTE.	SECTION	COUNTY	TOTAL SHEETS	SHEET NO.
*	**	SANGAMON	248	86

SECTION 36, T16N, R5W, 3rd PM

STA.	TO STA.
FED. ROAD DIST. NO.	ILLINOIS FED. AID PROJECT
* FA155(I-55), FA172(I-72), FAP666(I-55 BUS)	
** D6 INTERSTATE RS,BR,M CAB 2008	



33 GUARDRAIL REMOVAL
 REM AND RE-ERECT RAIL ELEMENT OF EX GR
 TBT TYPE TYPE 1, SPECIAL (TANGENT)
 TERMINAL MARKER - DIRECT APPLIED
 GUARDRAIL MARKERS, TYPE A

34 REM AND RE-ERECT RAIL ELEMENT OF EX GR
 GUARDRAIL MARKERS, TYPE A

STA 302+50
 TRAFFIC COUNTER
 DETAIL SHEET# 184


STA. 306+50
 18" PIPE CULV.

STA. 311+70
 3'x3' BOX CULV.

36 REM AND RE-ERECT RAIL ELEMENT OF EX GR
 STEEL PLATE BEAM GUARDRAIL, TYPE A
 TBT TYPE TYPE 1, SPECIAL (TANGENT)
 TRAFFIC BARRIER TERMINAL, TYPE 2
 TERMINAL MARKER - DIRECT APPLIED
 GUARDRAIL MARKERS, TYPE A

FENCE REPLACEMENT AND MOW SWATH
 SEE TYPICAL FENCE REPLACEMENT DETAIL SHEET# 156
 SEE SCHEDULE OF QUANTITIES

35 GUARDRAIL REMOVAL
 REM AND RE-ERECT RAIL ELEMENT OF EX GR
 TBT TYPE TYPE 1, SPECIAL (TANGENT)
 TERMINAL MARKER - DIRECT APPLIED
 GUARDRAIL MARKERS, TYPE A

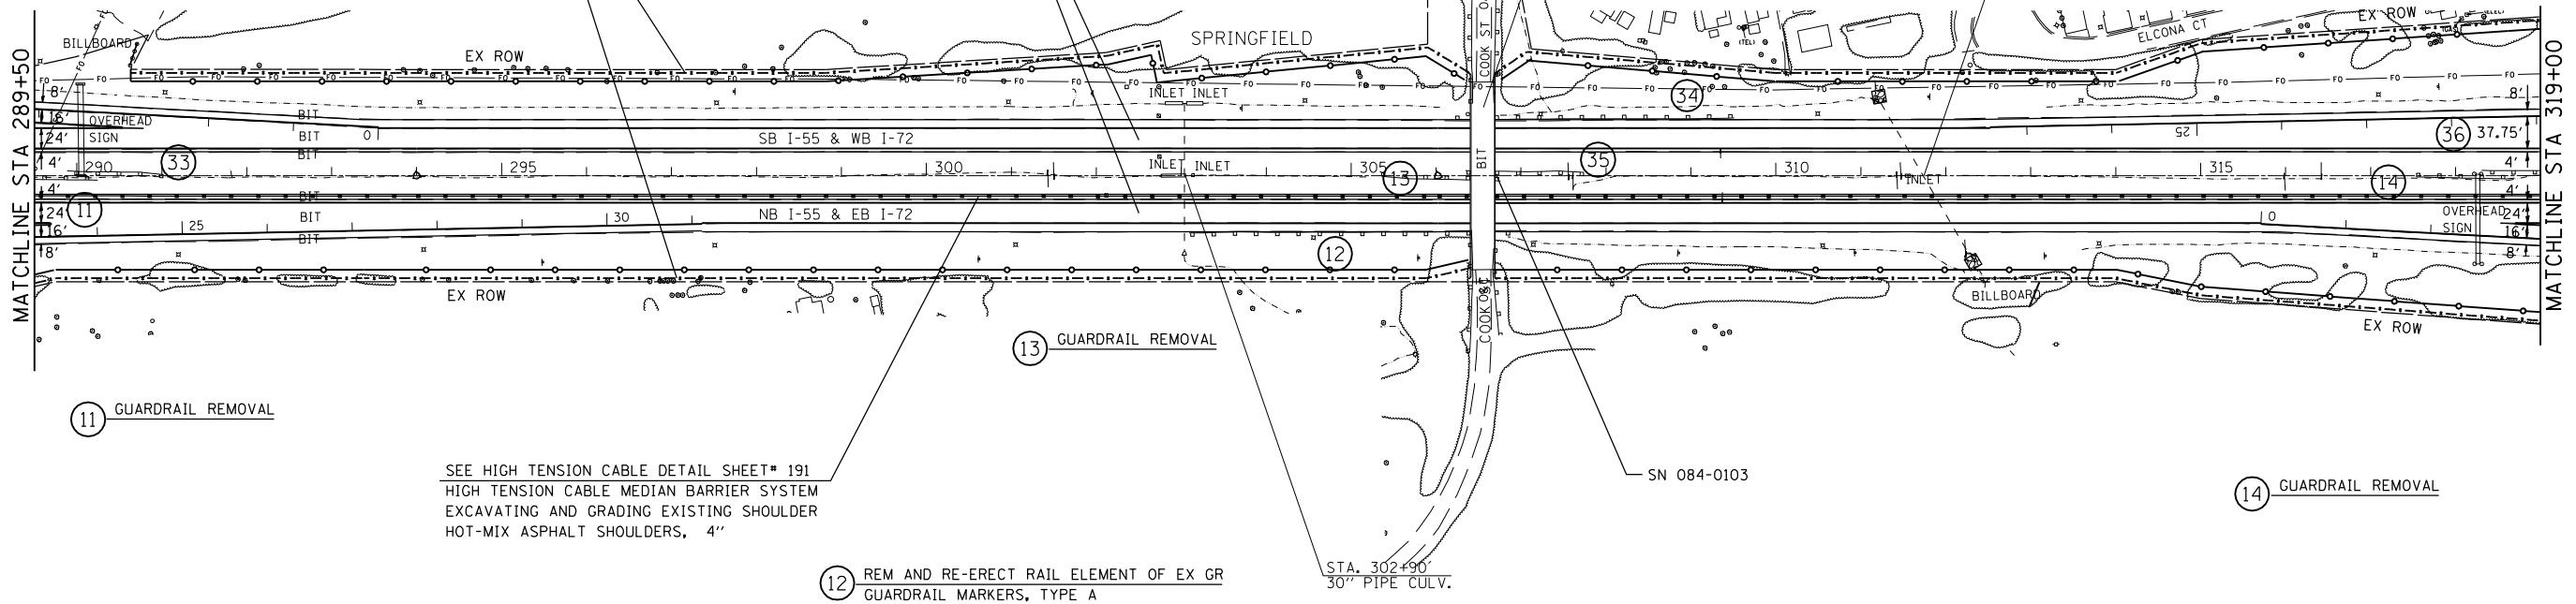

11 GUARDRAIL REMOVAL

SEE HIGH TENSION CABLE DETAIL SHEET# 191
 HIGH TENSION CABLE MEDIAN BARRIER SYSTEM
 EXCAVATING AND GRADING EXISTING SHOULDER
 HOT-MIX ASPHALT SHOULDERS, 4"

12 REM AND RE-ERECT RAIL ELEMENT OF EX GR
 GUARDRAIL MARKERS, TYPE A

13 GUARDRAIL REMOVAL

SN 084-0103

14 GUARDRAIL REMOVAL

LEGEND

- ⊕ - GUARDRAIL SECTION - SEE SCHEDULES
- MOWING SWATH EDGE
- TREE REMOVAL LIMIT
- ▨ TRANSITION LOCATIONS
SEE DETAIL SHEETS# 151-155
- ▨ VERTICAL CLEARANCE
SEE DETAIL SHEET#157

REVISIONS	
NAME	DATE

ILLINOIS DEPARTMENT OF TRANSPORTATION
PLAN SHEET
 FA155(I-55), FA172(I-72), FAP666(I-55 BUS)
 SECTION D6 INTERSTATE RS,BR,M CAB 2008
 SANGAMON COUNTY
 SCALE: 1" = 100'
 DATE _____ DRAWN BY TFC
 CHECKED BY _____

PLOT DATE = Oct-22-2007 08:28:26AM
 FILE NAME = c:\p\projects\4652882\plan-11.dgn
 PLOT SCALE = 211.7647 / IN.
 USER NAME = laughlin-1