


F.A.I. RTE.	SECTION	COUNTY	TOTAL SHEETS	SHEET NO.
*	**	SANGAMON	248	88

STA.	TO STA.
FED. ROAD DIST. NO.	ILLINOIS FED. AID PROJECT
* FA155(I-55), FA172(I-72), FAP666(I-55 BUS)	
** D6 INTERSTATE RS,BR,M CAB 2008	

SECTION 30, T16N, R4W, 3rd PM



NOTE:
REMOVE DIP IN THE PAVEMENT AT THE
EXISTING BUTT JOINT WITH BINDER
COURSE IN THE SOUTHBOUND LANES
NEAR STA 355+00.

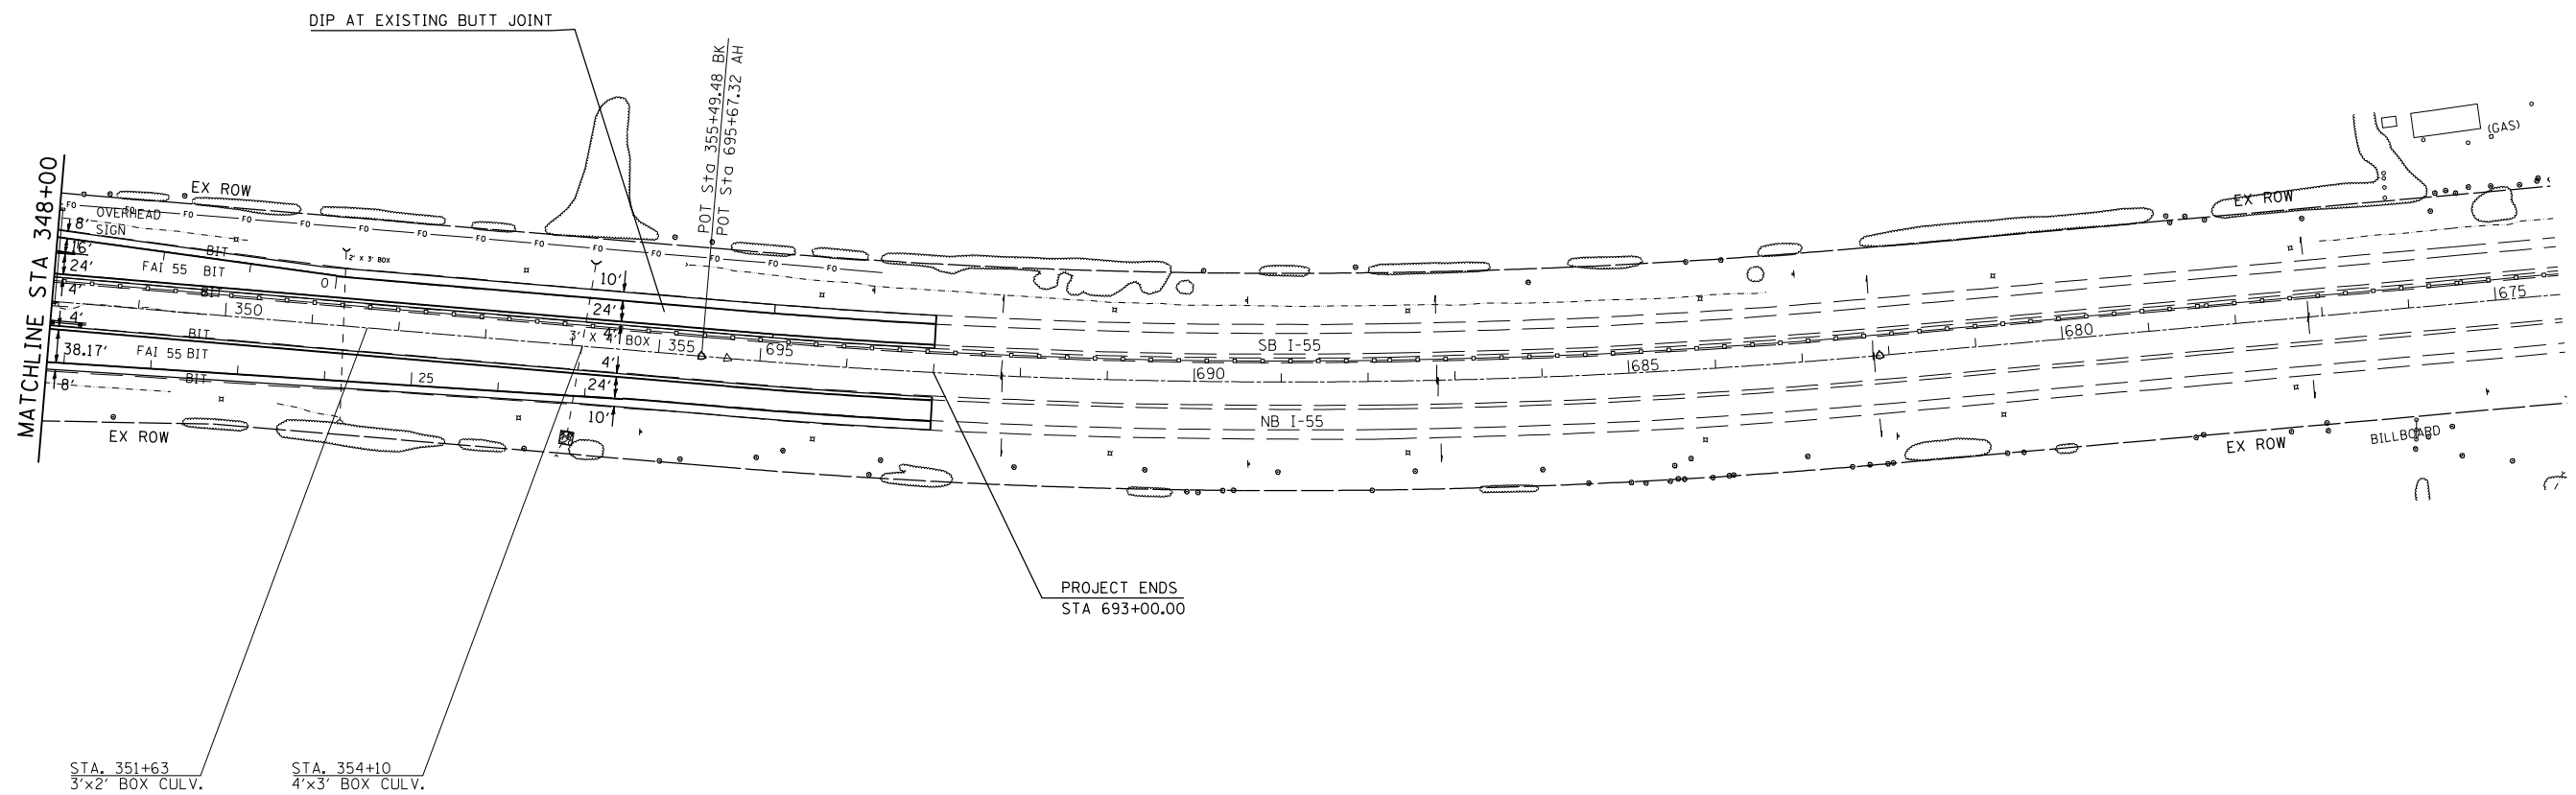

LEGEND

- ⊕ - GUARDRAIL SECTION - SEE SCHEDULES
- MOWING SWATH EDGE
- TREE REMOVAL LIMIT
- ▨ TRANSITION LOCATIONS
SEE DETAIL SHEETS* 151-155
- ▨ VERTICAL CLEARANCE
SEE DETAIL SHEET*157

REVISIONS	
NAME	DATE

ILLINOIS DEPARTMENT OF TRANSPORTATION

PLAN SHEET

FA155(I-55), FA172(I-72), FAP666(I-55 BUS)
SECTION D6 INTERSTATE RS,BR,M CAB 2008
SANGAMON COUNTY

SCALE: 1" = 100'
DATE

DRAWN BY TEC
CHECKED BY

PLOT DATE = Oct-22-2007 08:28:14M
FILE NAME = c:\p\projects\652882\plan_11.dgn
PLOT SCALE = 211.7647 / IN.
USER NAME = laughlin-1