
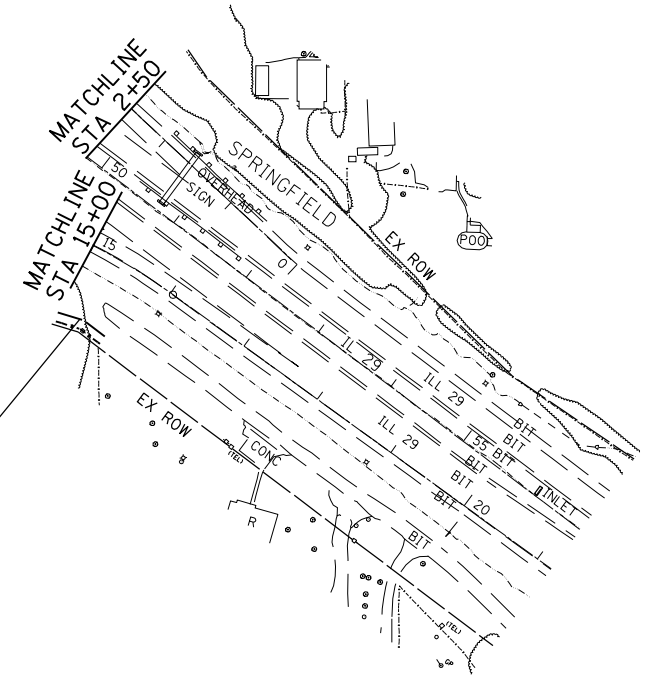


F.A.I. RTE.	SECTION	COUNTY	TOTAL SHEETS	SHEET NO.
*	**	SANGAMON	248	90

STA. TO STA.
 FED. ROAD DIST. NO. ILLINOIS FED. AID PROJECT
 * FA155(I-55), FA172(I-72), FAP666(I-55 BUS)
 ** D6 INTERSTATE RS,BR,M CAB 2008

SECTION 36, T15N, R5W, 3rd PM

SECTION 1, T15N, R5W, 3rd PM

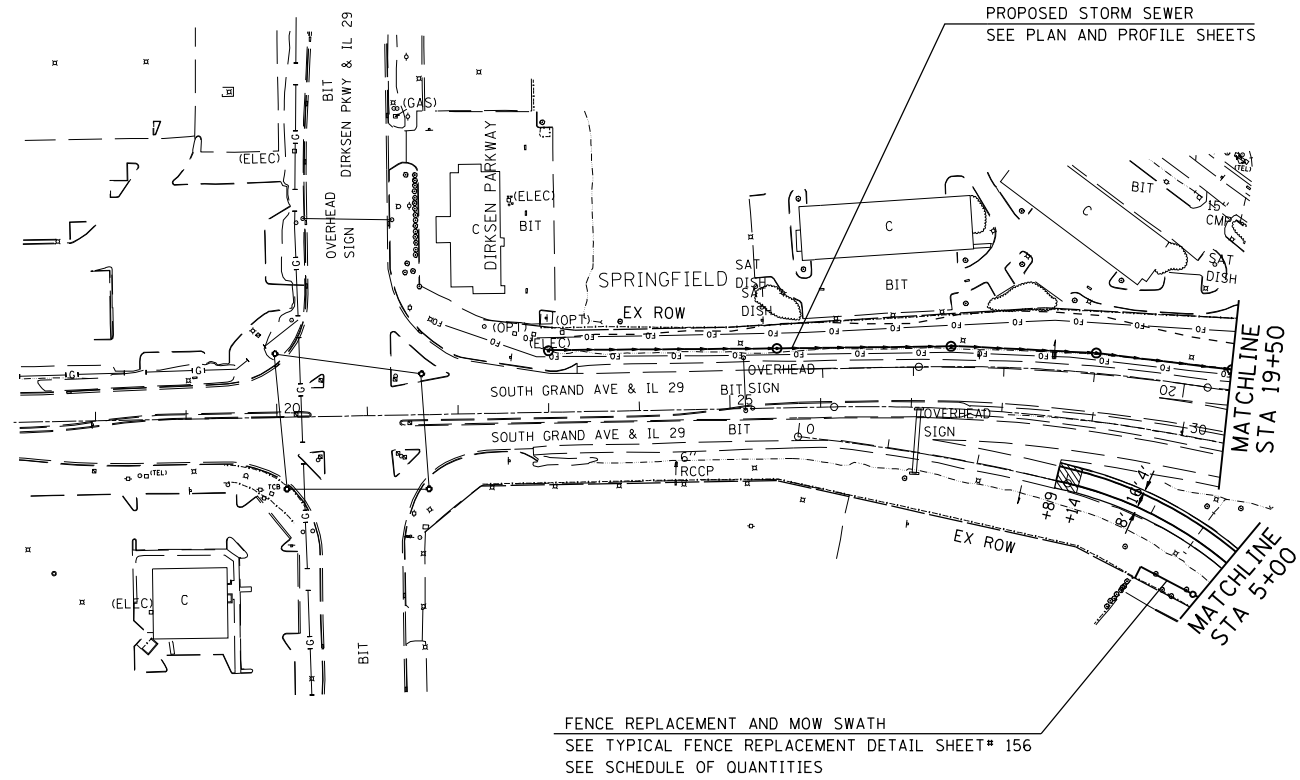

IL 29 SOUTH GRAND AVE

IL 29

LEGEND

- ⊕ - GUARDRAIL SECTION - SEE SCHEDULES
- MOWING SWATH EDGE
- TREE REMOVAL LIMIT
- ▨ TRANSITION LOCATIONS
SEE DETAIL SHEETS# 151-155
- ▨ VERTICAL CLEARANCE
SEE DETAIL SHEET#157

PLOT DATE = Oct-22-2007 08:28:34AM
 FILE NAME = c:\p\projects\4652882\plan_11.dgn
 PLOT SCALE = 211.7647 / IN.
 USER NAME = laughlinr1

REVISIONS	
NAME	DATE

ILLINOIS DEPARTMENT OF TRANSPORTATION
PLAN SHEET
 FA155(I-55), FA172(I-72), FAP666(I-55 BUS)
 SECTION D6 INTERSTATE RS,BR,M CAB 2008
 SANGAMON COUNTY
 SCALE: 1" = 100'
 DATE _____ DRAWN BY TEC
 CHECKED BY _____

SOUTH GRAND AVE IL 29