

F.A.I. RTE.	SECTION	COUNTY	TOTAL SHEETS	SHEET NO.
*	**	SANGAMON	248	92


STA.	TO STA.
FED. ROAD DIST. NO.	ILLINOIS FED. AID PROJECT
* FA155(I-55), FA172(I-72), FAP666(I-55 BUS)	
** D6 INTERSTATE RS,BR,M CAB 2008	

SECTION 21, T15N, R5W, 3rd PM



STA 627+85
REMOVE BOTH AGG AND HMA PAVEMENT
GRADE TO PROVIDE 1:10 TRAVERSING SLOPES
SEE GUARD POSTS DETAIL SHEET* 198

BEGIN SECTION
STA 627+00
EB & WB I-72

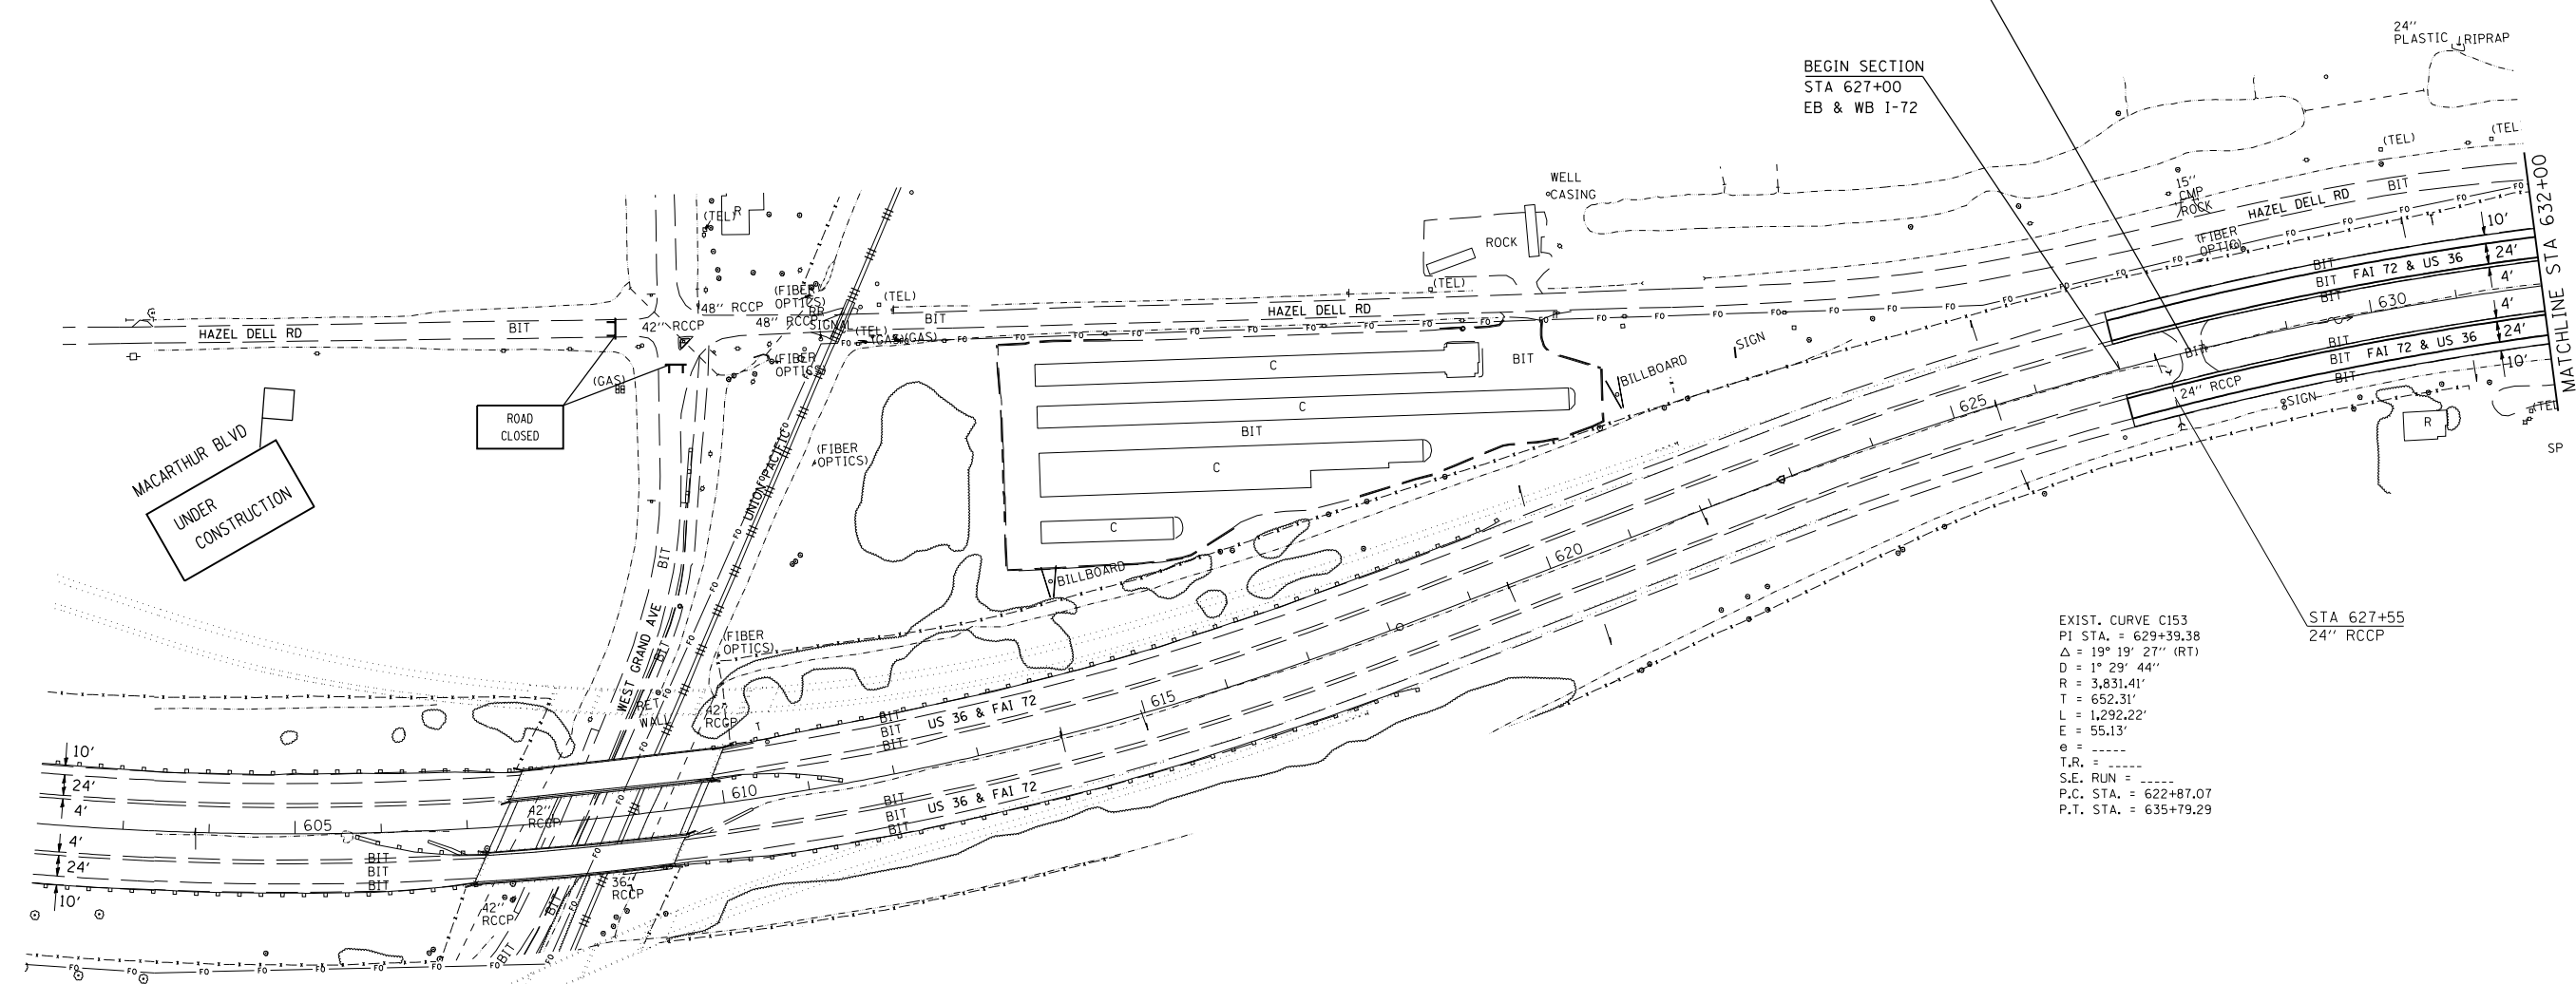

EXIST. CURVE C153
PI STA. = 629+39.38
Δ = 19° 19' 27" (RT)
D = 1° 29' 44"
R = 3,831.41'
T = 652.31'
L = 1,292.22'
E = 55.13'
e = -----
T.R. = -----
S.E. RUN = -----
P.C. STA. = 622+87.07
P.T. STA. = 635+79.29

EXIST. CURVE C52
PI STA. = 607+25.73
Δ = 36° 03' 13" (LT)
D = 1° 36' 09"
R = 3,575.66'
T = 1,163.65'
L = 2,250.00'
E = 184.58'
e = -----
T.R. = -----
S.E. RUN = -----
P.C. STA. = 595+62.07
P.T. STA. = 618+12.07

LEGEND

- ⊕ - GUARDRAIL SECTION - SEE SCHEDULES
- MOWING SWATH EDGE
- TREE REMOVAL LIMIT
- ▨ TRANSITION LOCATIONS
SEE DETAIL SHEETS* 151-155
- ▨ VERTICAL CLEARANCE
SEE DETAIL SHEET*157

REVISIONS	
NAME	DATE

ILLINOIS DEPARTMENT OF TRANSPORTATION

PLAN SHEET

FA155(I-55), FA172(I-72), FAP666(I-55 BUS)
SECTION D6 INTERSTATE RS,BR,M CAB 2008
SANGAMON COUNTY

SCALE: 1" = 100'
DATE _____ DRAWN BY TFC
CHECKED BY _____

PLOT DATE = Oct-22-2007 08:28:38AM
FILE NAME = c:\p\projects\652882\plan_2.dgn
PLOT SCALE = 211.7643 / IN.
USER NAME = laughlin1