


F.A.I. RTE.	SECTION	COUNTY	TOTAL SHEETS	SHEET NO.
*	**	SANGAMON	248	115
STA.		TO STA.		
FED. ROAD DIST. NO.		ILLINOIS FED. AID PROJECT		
* FA155(I-55), FA172(I-72), FAP666(I-55 BUS) ** D6 INTERSTATE RS,BR,M CAB 2008				

SEE HIGH TENSION CABLE DETAIL SHEET* 191
 HIGH TENSION CABLE MEDIAN BARRIER SYSTEM
 EXCAVATING AND GRADING EXISTING SHOULDER
 HOT-MIX ASPHALT SHOULDERS, 4"

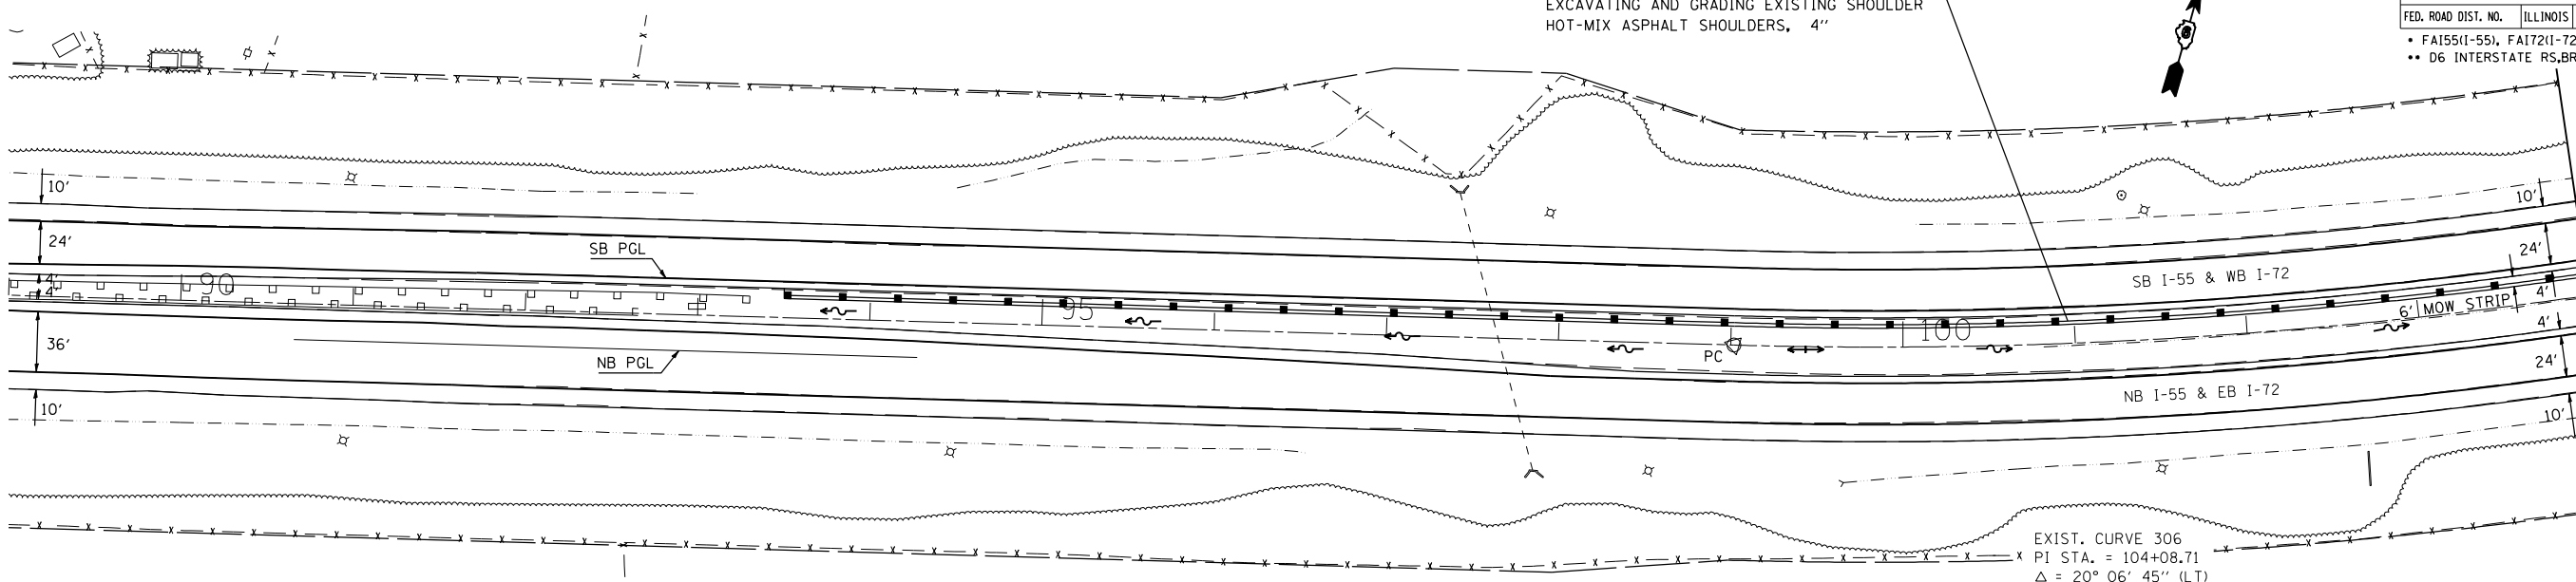

MATCHLINE STA 104+00



EXIST. CURVE 306
 PI STA. = 104+08.71
 $\Delta = 20^\circ 06' 45''$ (LT)
 D = $2^\circ 00' 16''$
 R = 2,858.36'
 T = 506.90'
 L = 1,003.37'
 E = 44.60'
 e = 4.0%
 P.C. STA. = 99+01.81
 P.T. STA. = 109+05.18

PR SUPER EL CORRECTION
 PR e = 5.2%
 PR TANGENT RUNOUT = 64.61'
 PR SE RUNOFF LENGTH = 224.00'

SEE CROSS SECTIONS AND
 SUPER ELEVATION DETAIL SHEET

PLAN	SURVEYED	BY	DATE
NO.			
	NOTED		
	BY		
	NO.		

PROFILE	SURVEYED	BY	DATE
NO.			
	NOTED		
	BY		
	NO.		

PLOT DATE = Oct-22-2007 08:21:29AM
 FILE NAME = c:\p\proj\10652822\hwp\p16.dgn
 PLOT SCALE = 1/8"=1'-0"
 USER NAME = tanght@t.com

