

F.A. RTE.	SECTION	COUNTY	TOTAL SHEETS	SHEET NO.
*	**	SANGAMON	248	119
STA. 97+00.00		TO STA. 98+00.00		
FED. ROAD DIST. NO.		ILLINOIS FED. AID PROJECT		
* FA155(1-55), FA172(1-72), FAP666(1-55 BUS)				
** D6 INTERSTATE RS, BRM CAB 2008				

BY	DATE


NO.	AREAS CHECKED

BY	DATE

NO.	AREAS CHECKED

PLOT DATE = 06-22-2007 08:21:05AM  
 FILE NAME = I:\P\05582\05582.dwg  
 PLOT SCALE = 10.5882  
 USER NAME = laughlin-1

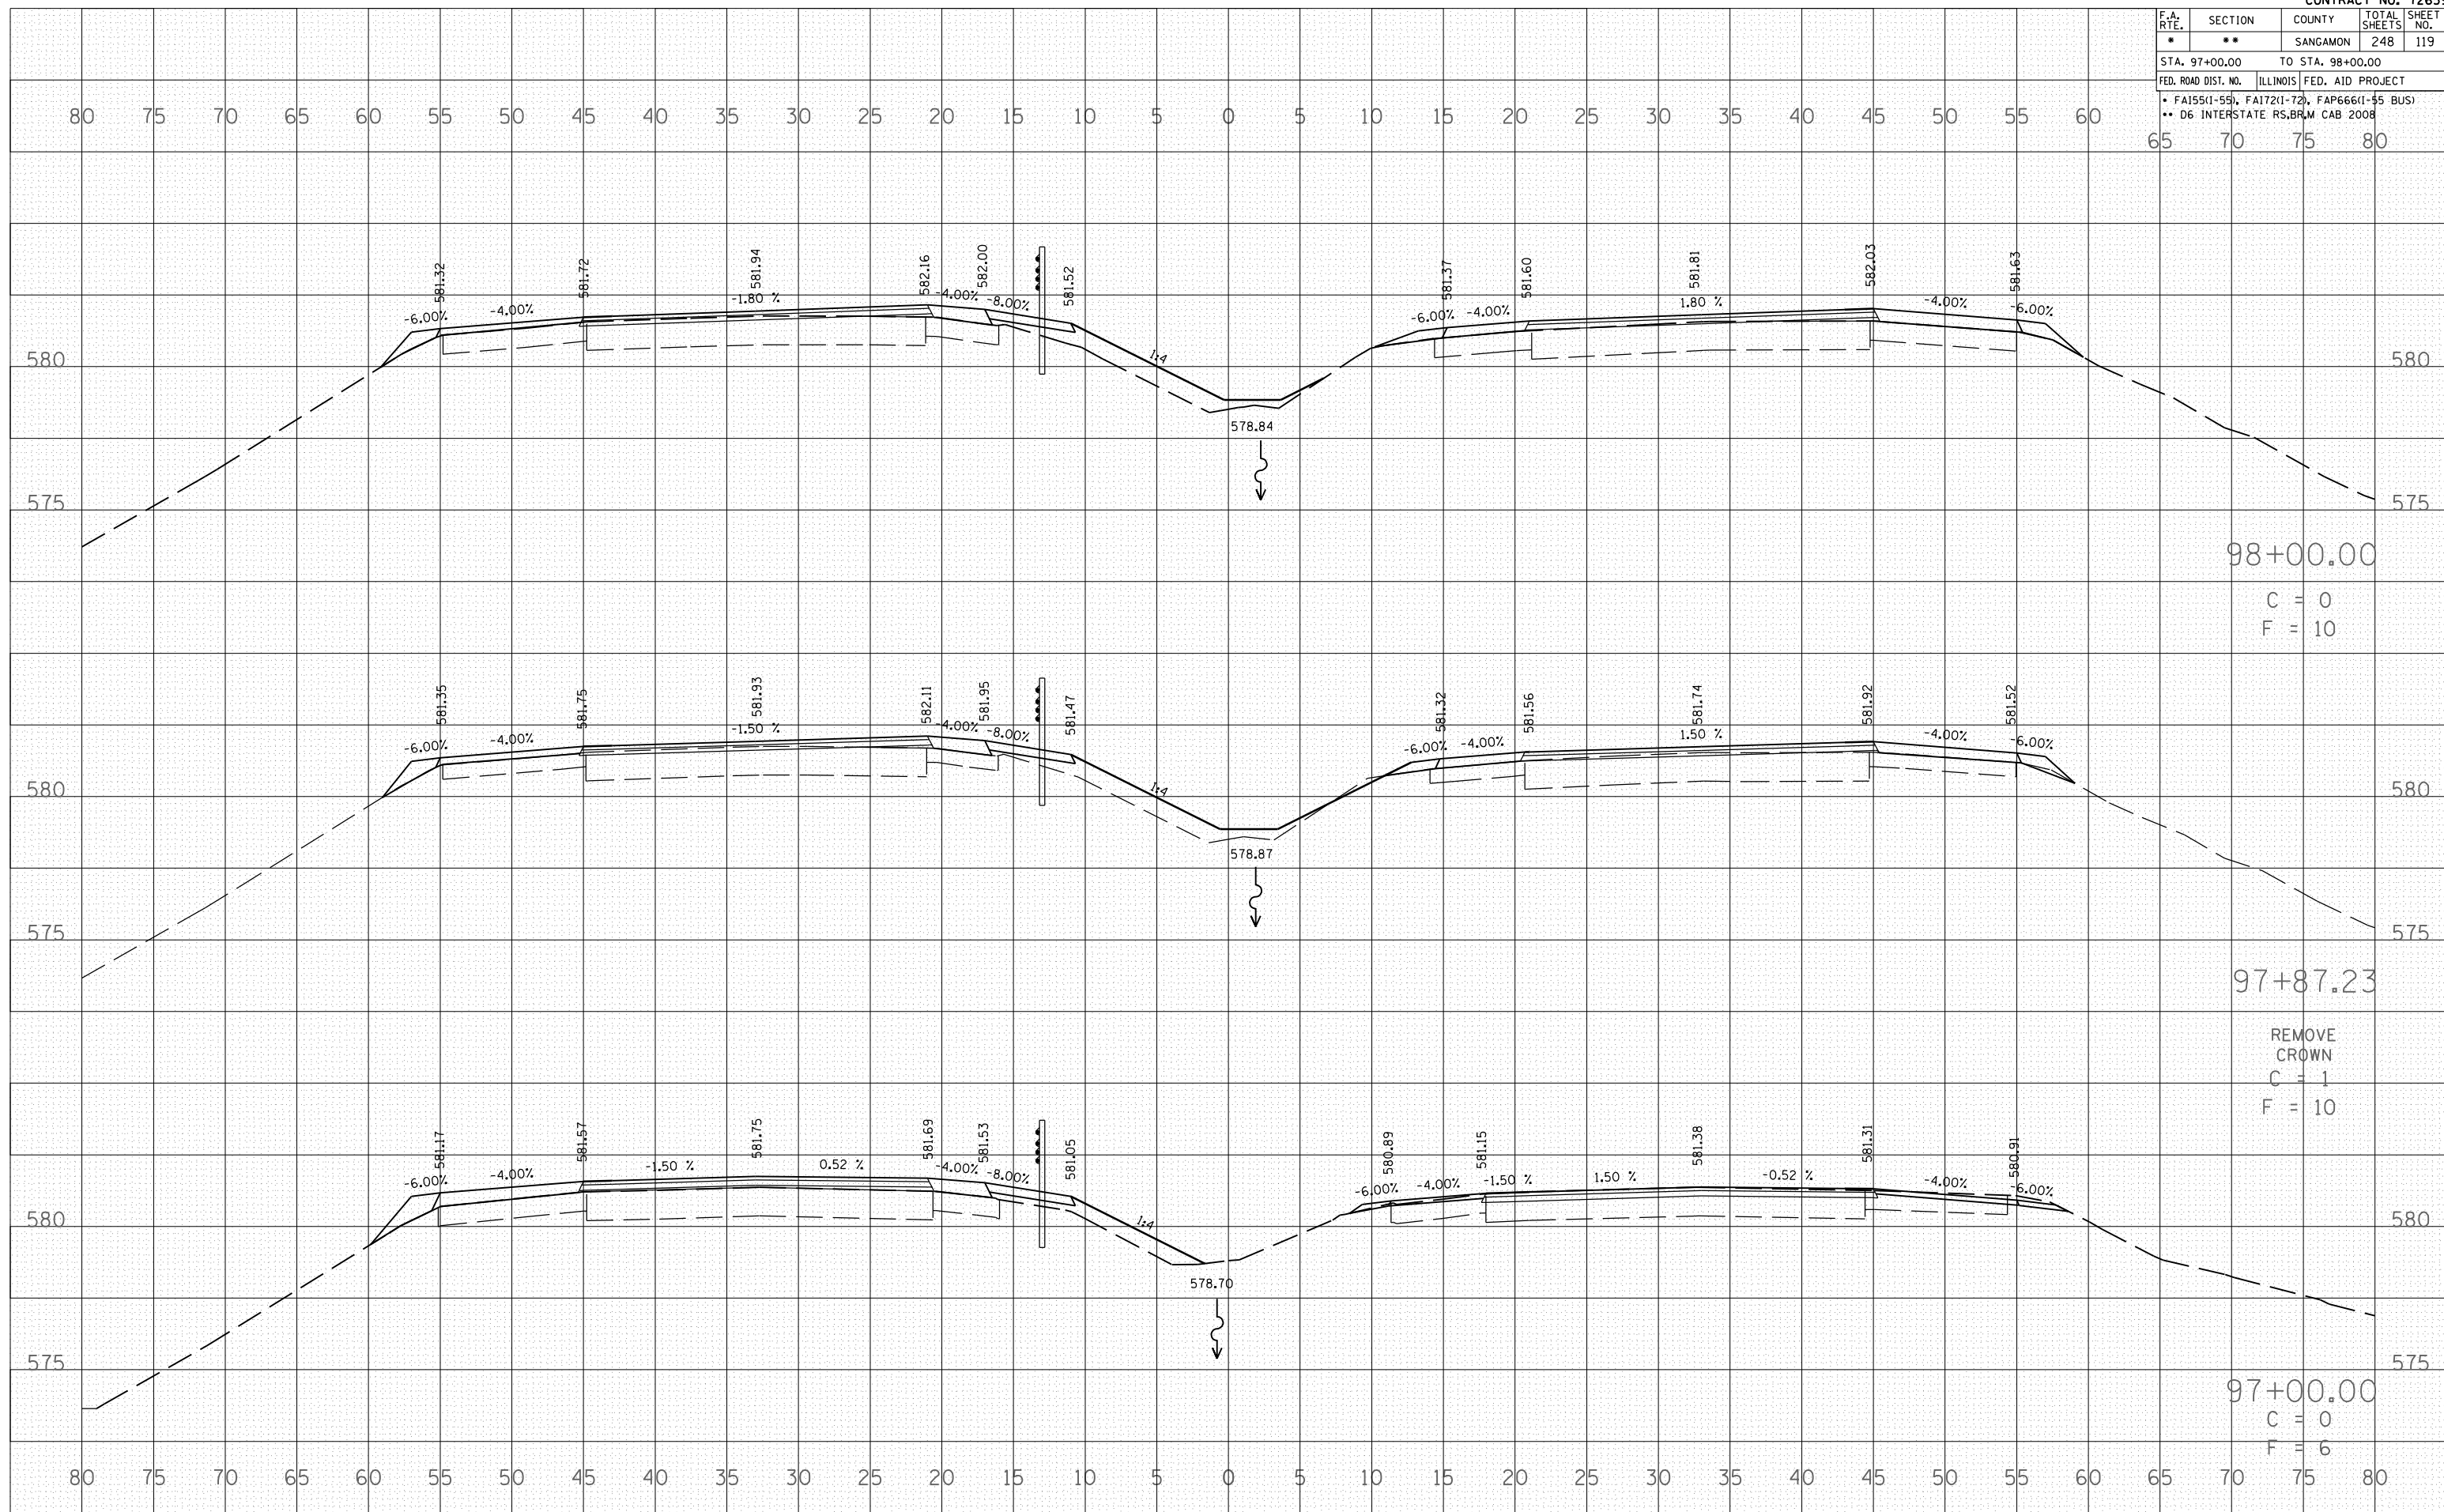

98+00.00  
 C = 0  
 F = 10

97+87.23  
 REMOVE CROWN  
 C = 1  
 F = 10

97+00.00  
 C = 0  
 F = 6