


F.A.I. RTE.	SECTION	COUNTY	TOTAL SHEETS	SHEET NO.
*	**	SANGAMON	248	128
STA.		TO STA.		
FED. ROAD DIST. NO.	ILLINOIS	FED. AID PROJECT		
• FA155(I-55), FA172(I-72), FAP666(I-55 BUS) •• D6 INTERSTATE RS,BR,M CAB 2008				

SECTION 31, T16N, R4W, 3rd PM

I-55 / CLEAR LAKE INTERCHANGE

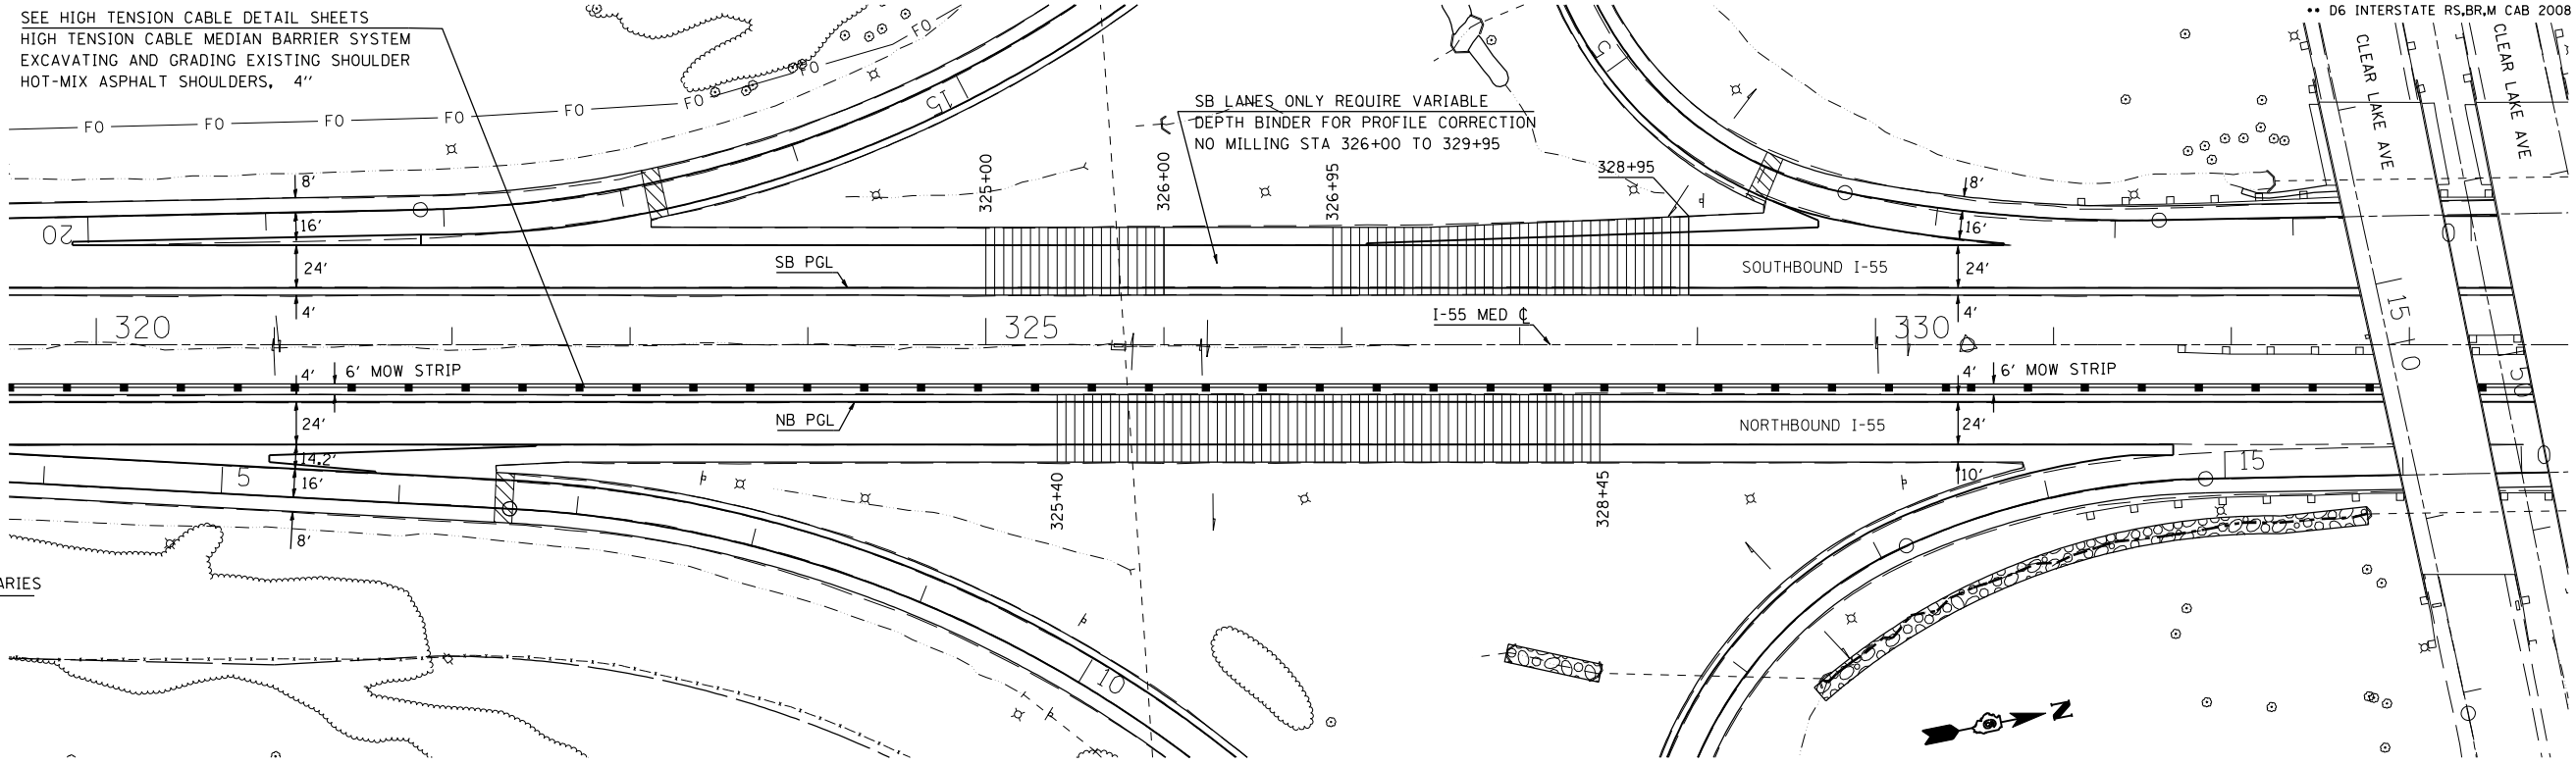

PLAN	SURVEYED	BY	DATE
NO.	NO.		

PROFILE	SURVEYED	BY	DATE
NO.	NO.		

PLOT DATE = Oct-22-2007 08:21:44AM
 FILE NAME = c:\p\proj\15\6528282\h\p\p15.dgn
 PLOT SCALE = 1/8"=1'-0"
 USER NAME = fangh111

