


FINAL SURVEY	SURVEYED	BY	DATE
NOTE BOOK NO.	PLOTTED		
	AREAS CHECKED		

ORIGINAL SURVEY	SURVEYED	BY	DATE
NOTE BOOK NO.	PLOTTED		
	AREAS CHECKED		

PLOT DATE : Oct-23-2007 07:22:29AM
 FILE NAME : C:\WORK\72659\72659.dwg
 PLOT SCALE : 10:5000
 USER NAME : laughlin-1

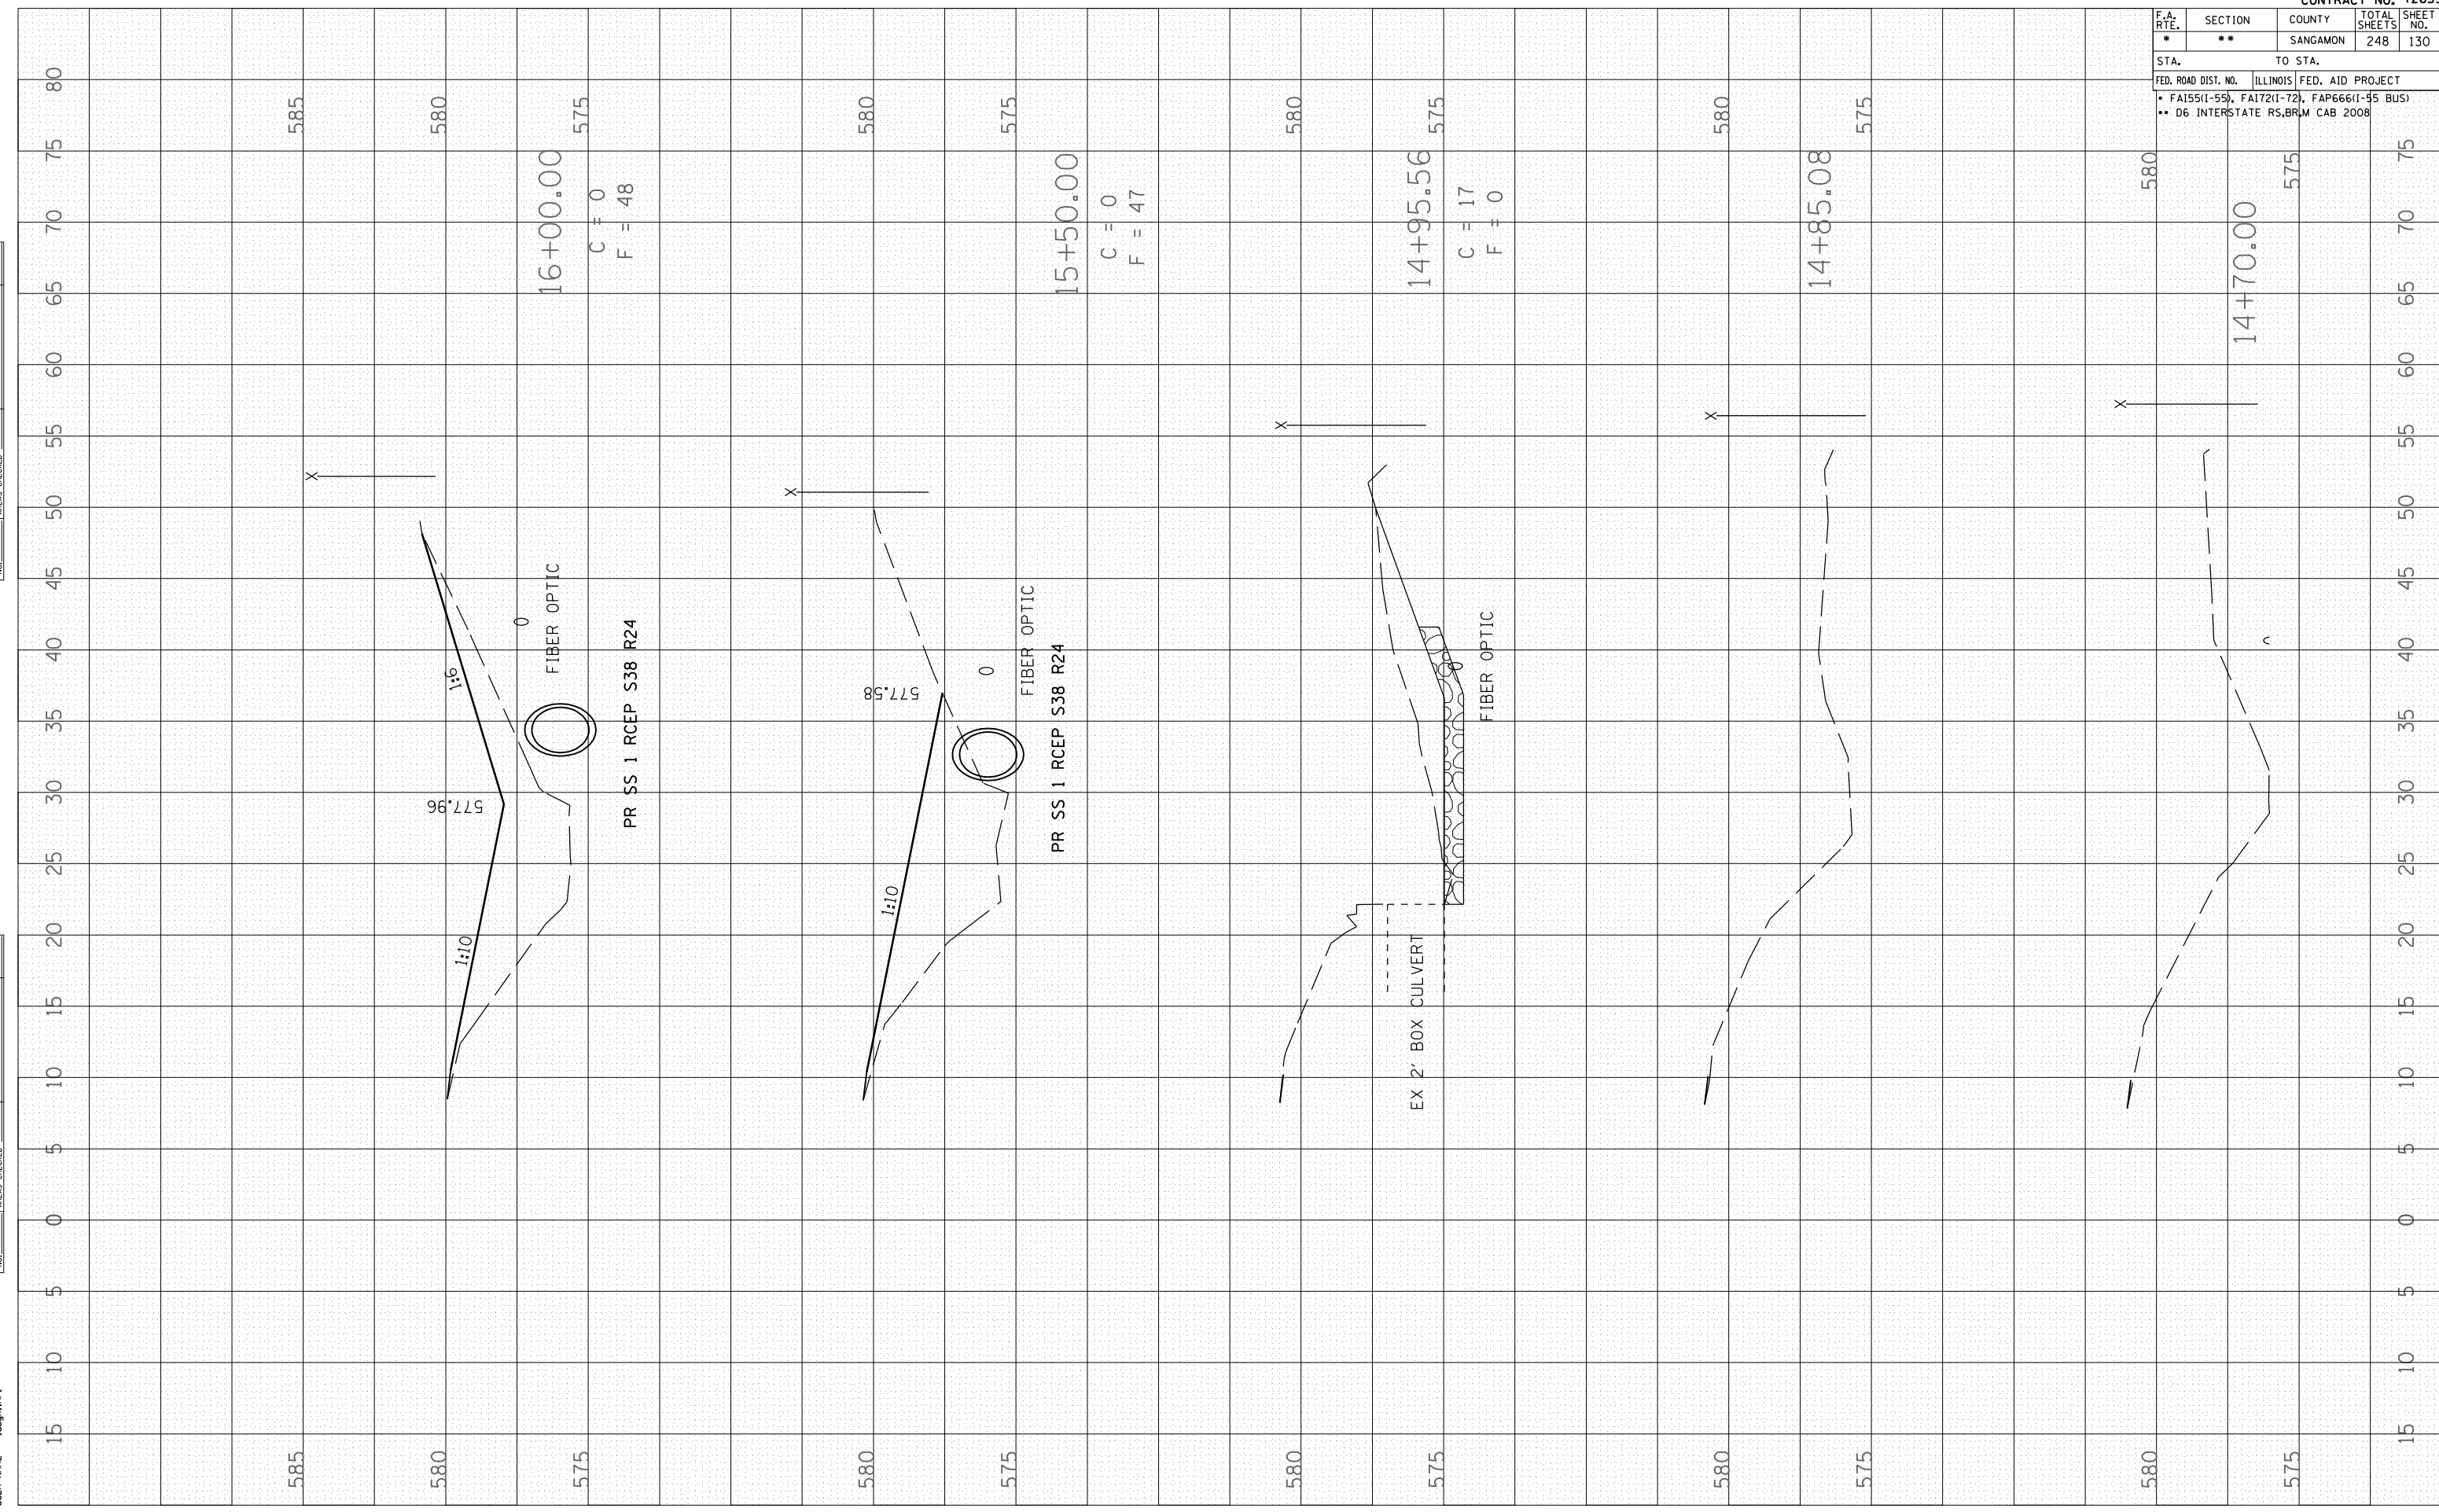

F.A. RTE.	SECTION	COUNTY	TOTAL SHEETS	SHEET NO.
*	**	SANGAMON	248	130
STA.		TO STA.		
FED. ROAD DIST. NO.		ILLINOIS	FED. AID PROJECT	
		* FA155(1-55), FA172(1-72), FAP666(1-55 BUS)		
		** D6 INTERSTATE RS,BRM CAB 2008		