


ORIGINAL SURVEY
 SURVEYED _____
 PLOTTED _____
 NOTE BOOK _____
 AREAS CHECKED _____
 NO. _____

BY _____ DATE _____
 SURVEYED _____
 PLOTTED _____
 NOTE BOOK _____
 AREAS CHECKED _____
 NO. _____

PLOT DATE : Oct-23-2007 07:24:54AM
 FILE NAME : C:\Users\loughlinr1\Documents\2007\20071023\20071023.dwg
 PLOT SCALE : 10:5000
 USER NAME : loughlinr1

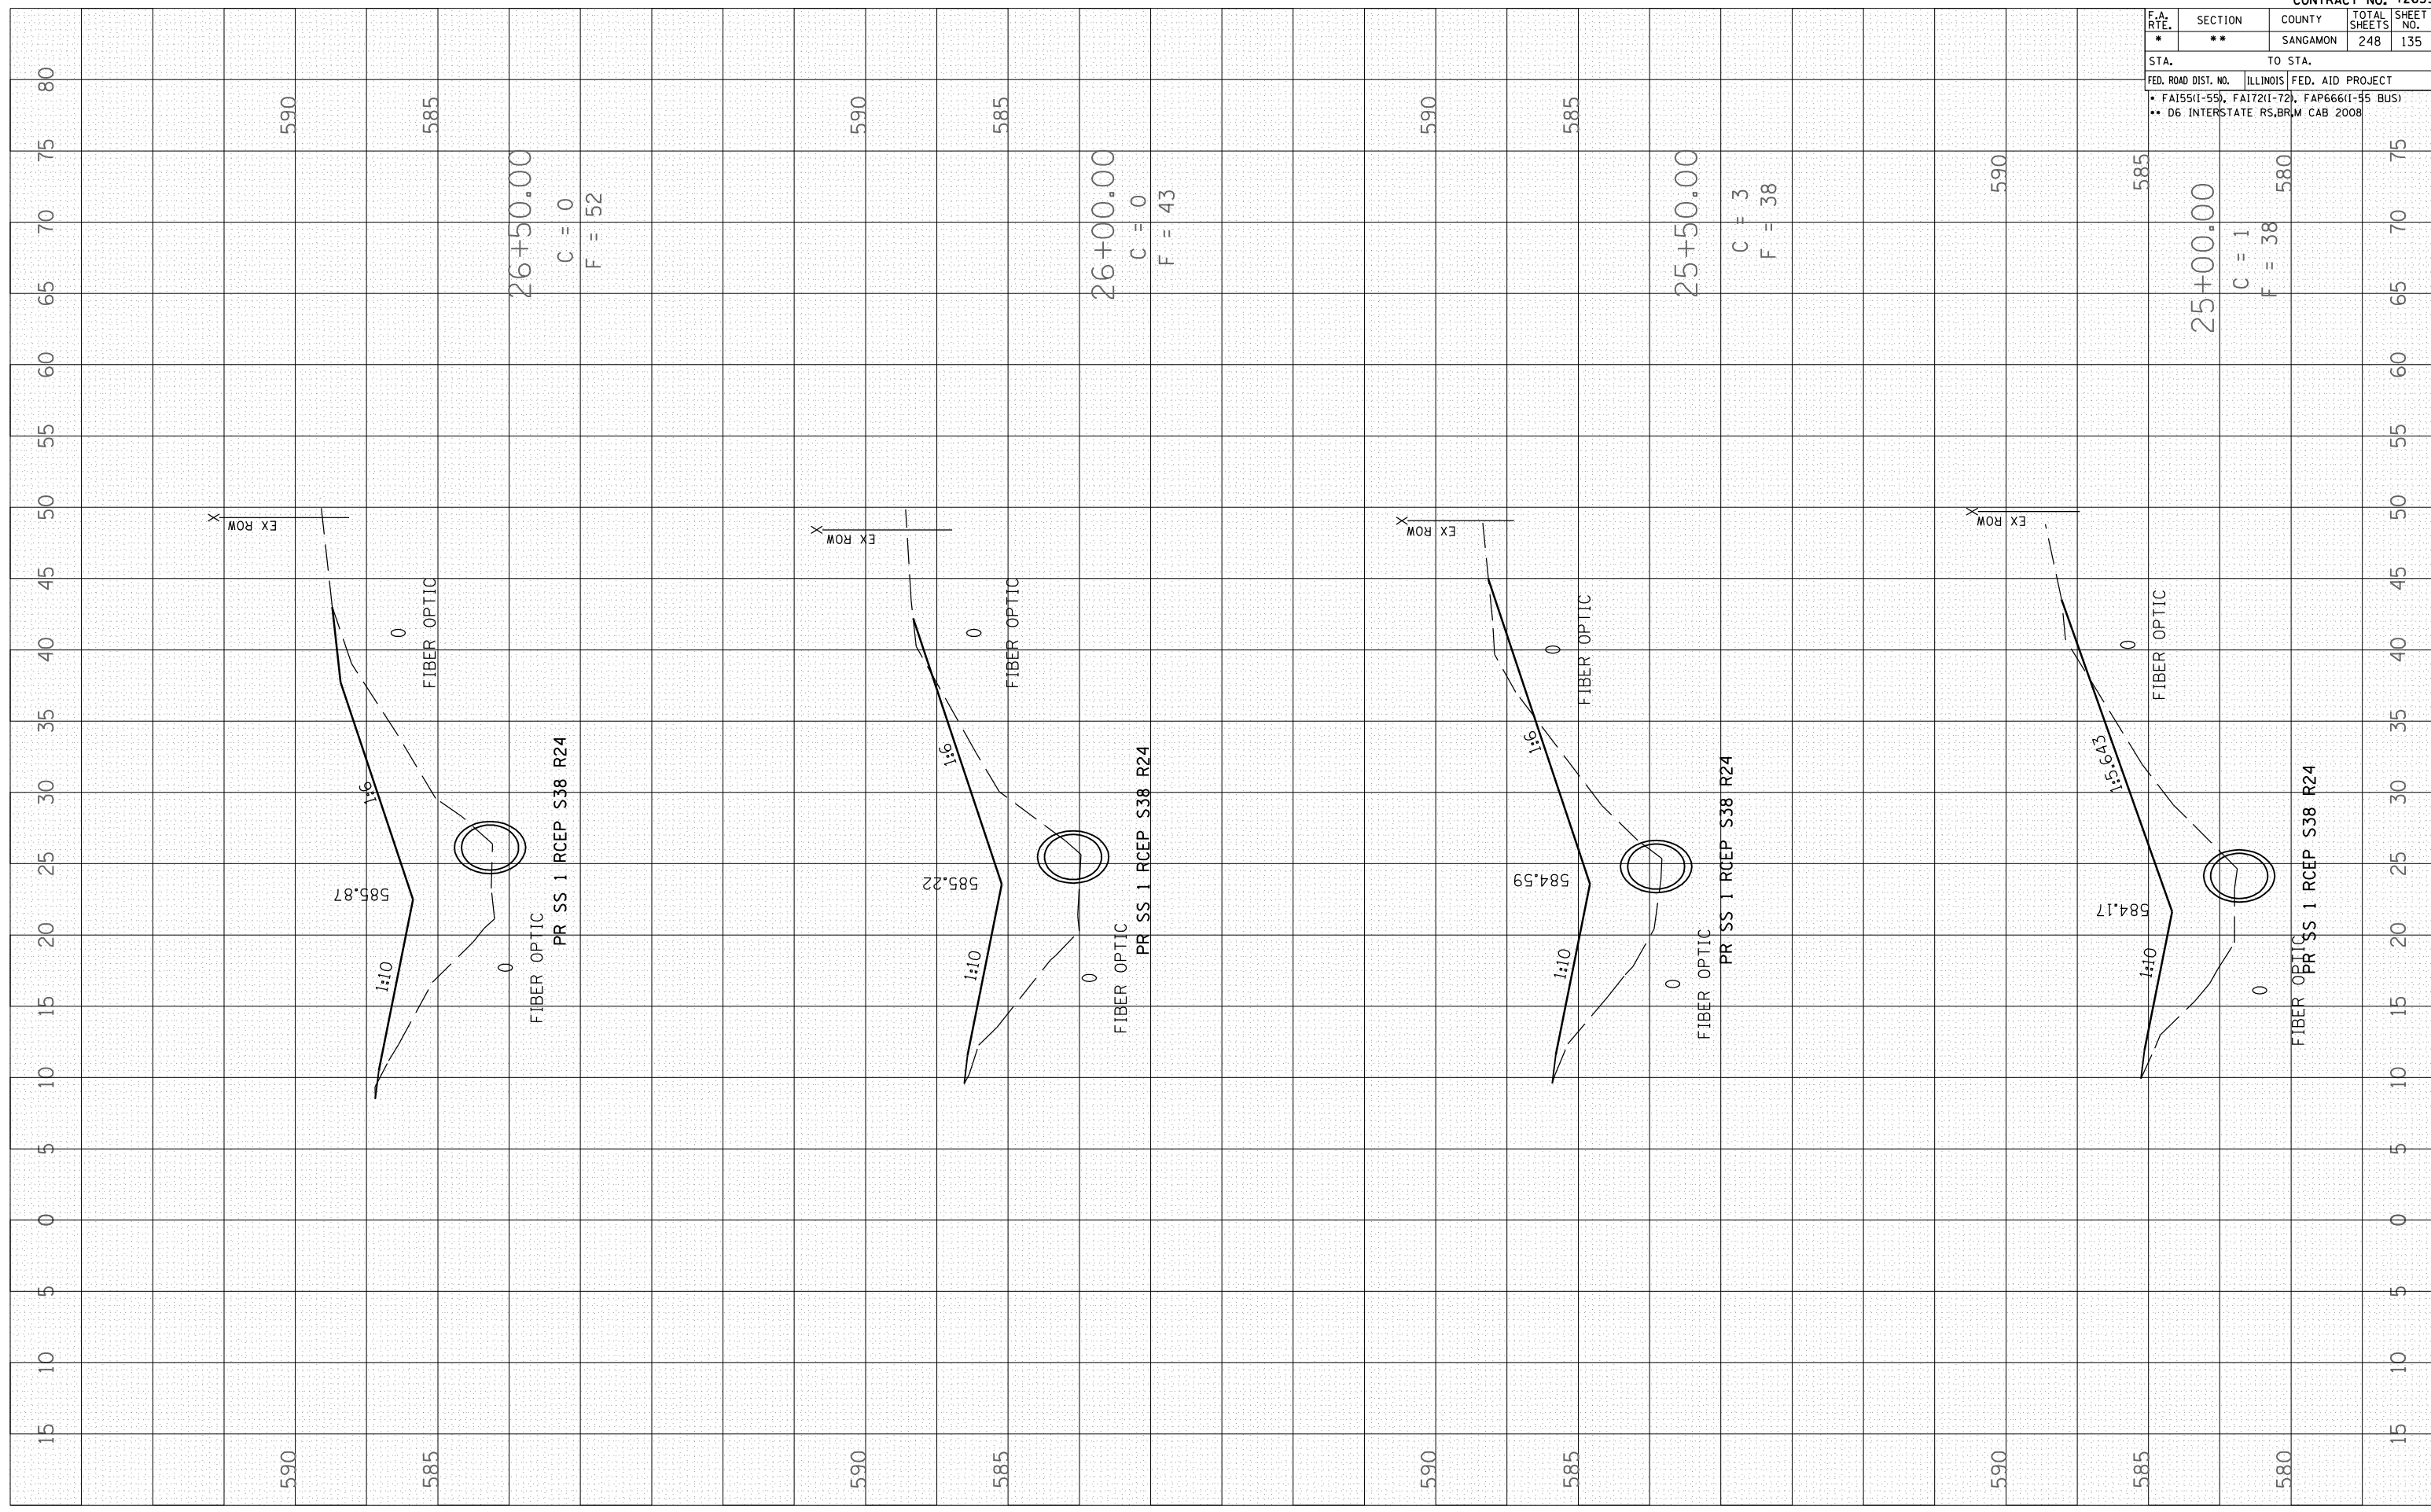

F.A. RTE.	SECTION	COUNTY	TOTAL SHEETS	SHEET NO.
*	**	SANGAMON	248	135

STA. _____ TO STA. _____
 FED. ROAD DIST. NO. _____ ILLINOIS FED. AID PROJECT
 • FA155(1-55), FA172(1-72), FAP666(1-55 BUS)
 ** D6 INTERSTATE RS,BRM CAB 2008