

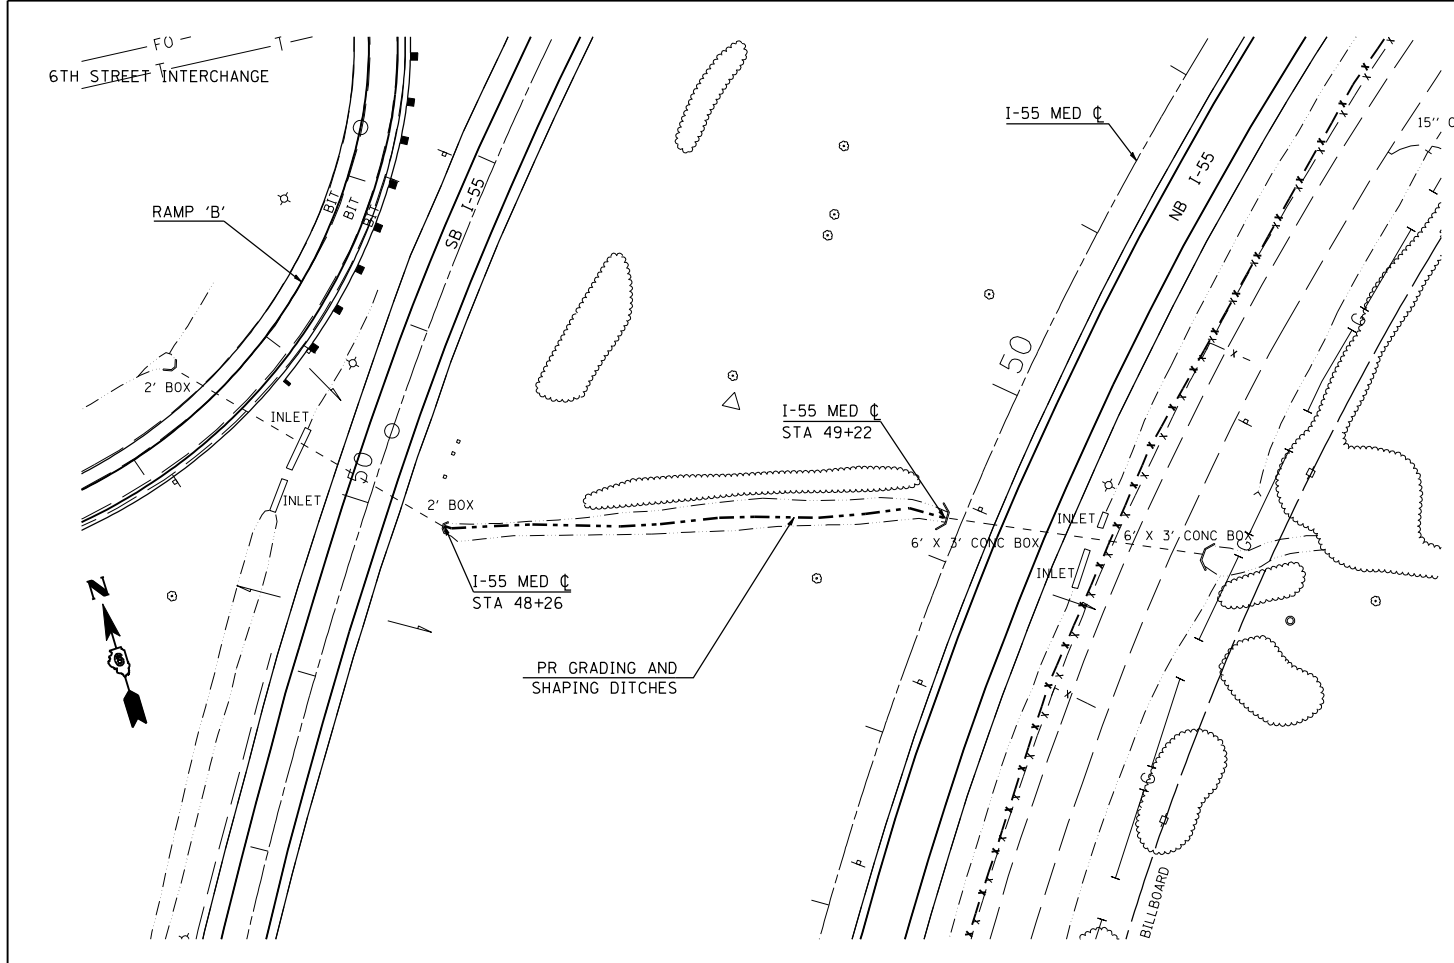
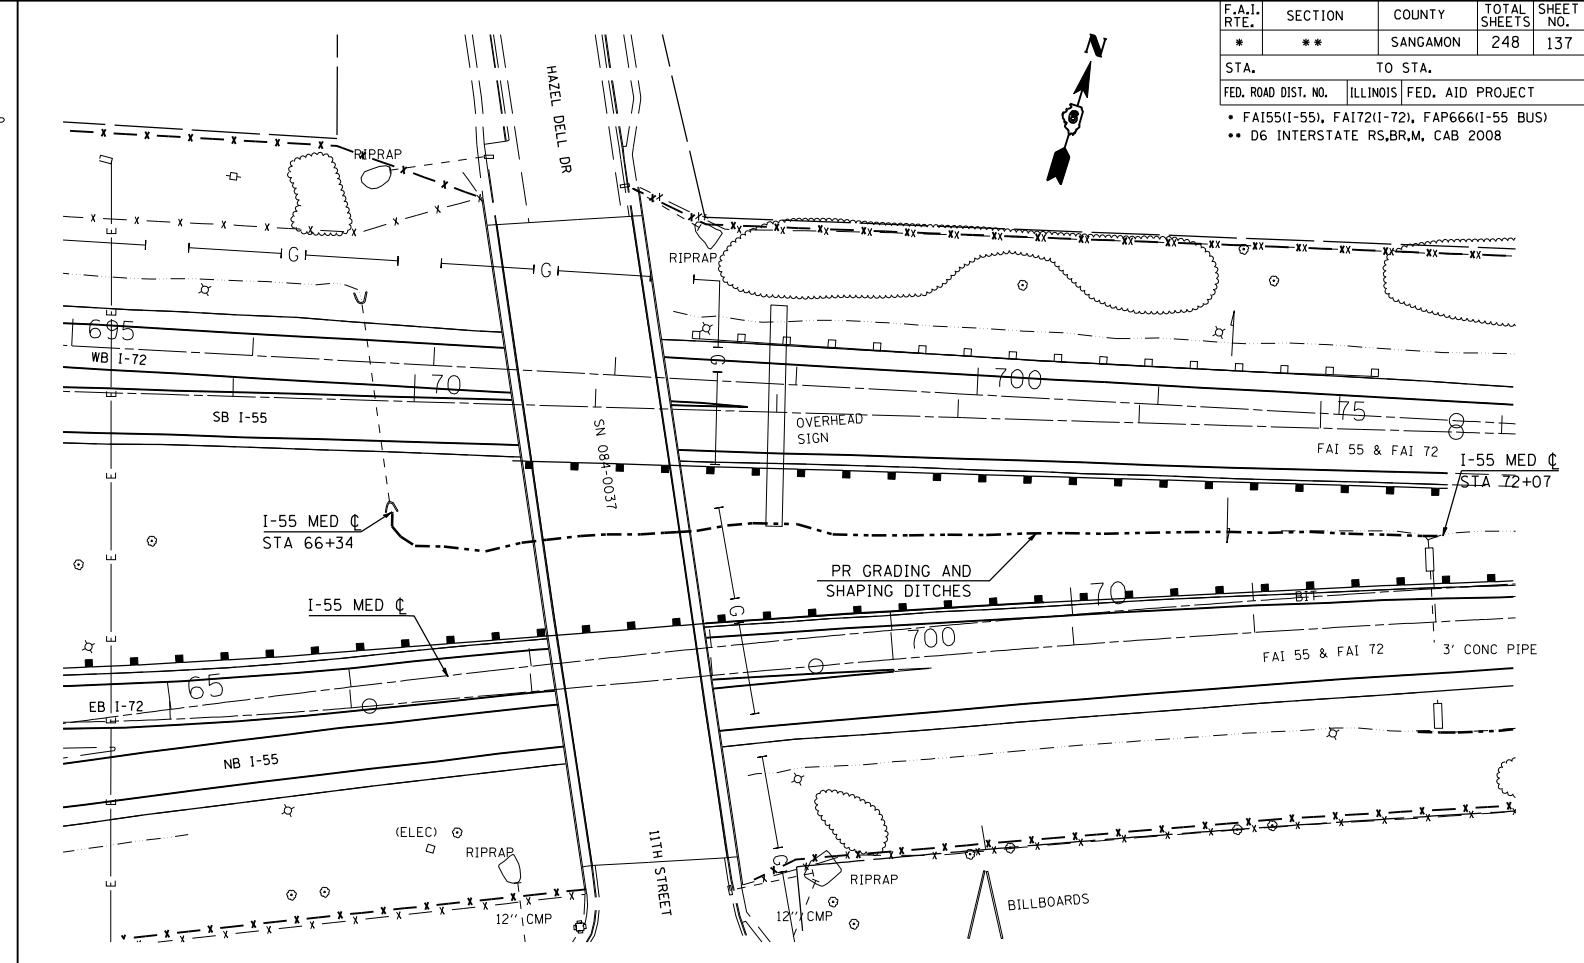


F.A.I. RTE.	SECTION	COUNTY	TOTAL SHEETS	SHEET NO.
*	**	SANGAMON	248	137
STA.		TO STA.		
FED. ROAD DIST. NO.		ILLINOIS FED. AID PROJECT		
* FA155(I-55), FA172(I-72), FAP666(I-55 BUS) ** D6 INTERSTATE RS,BR,M, CAB 2008				

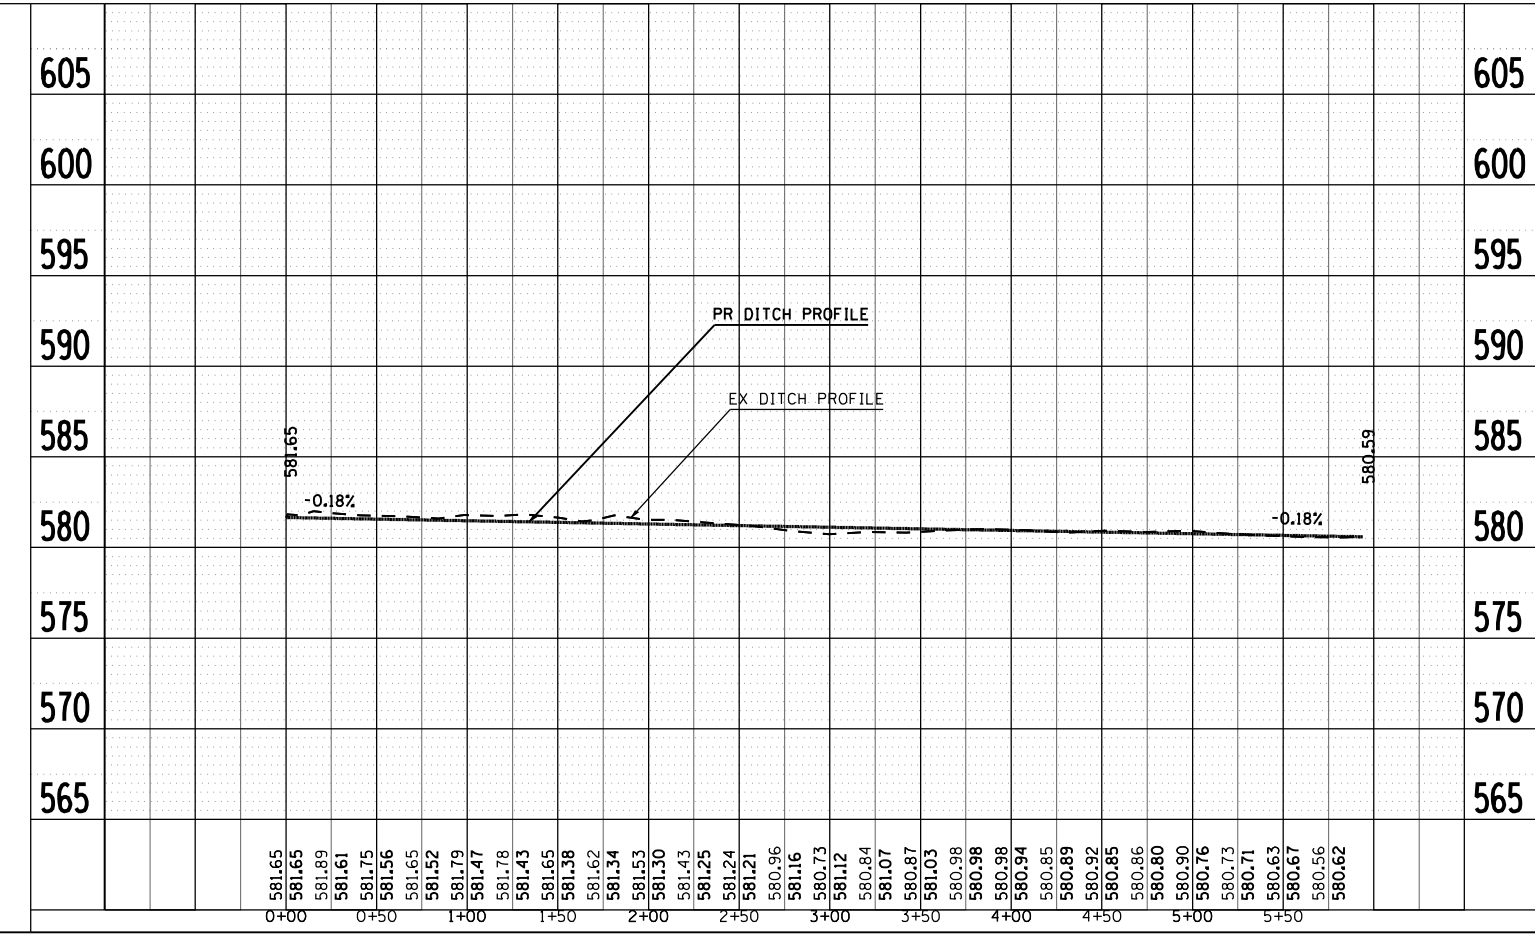

PLAN	SURVEYED	BY	DATE
NOTED	BY		
NOTE BOOK NO.	NO.		
DATE			

PROFILE	SURVEYED	BY	DATE
NOTED	BY		
NOTE BOOK NO.	NO.		
DATE			

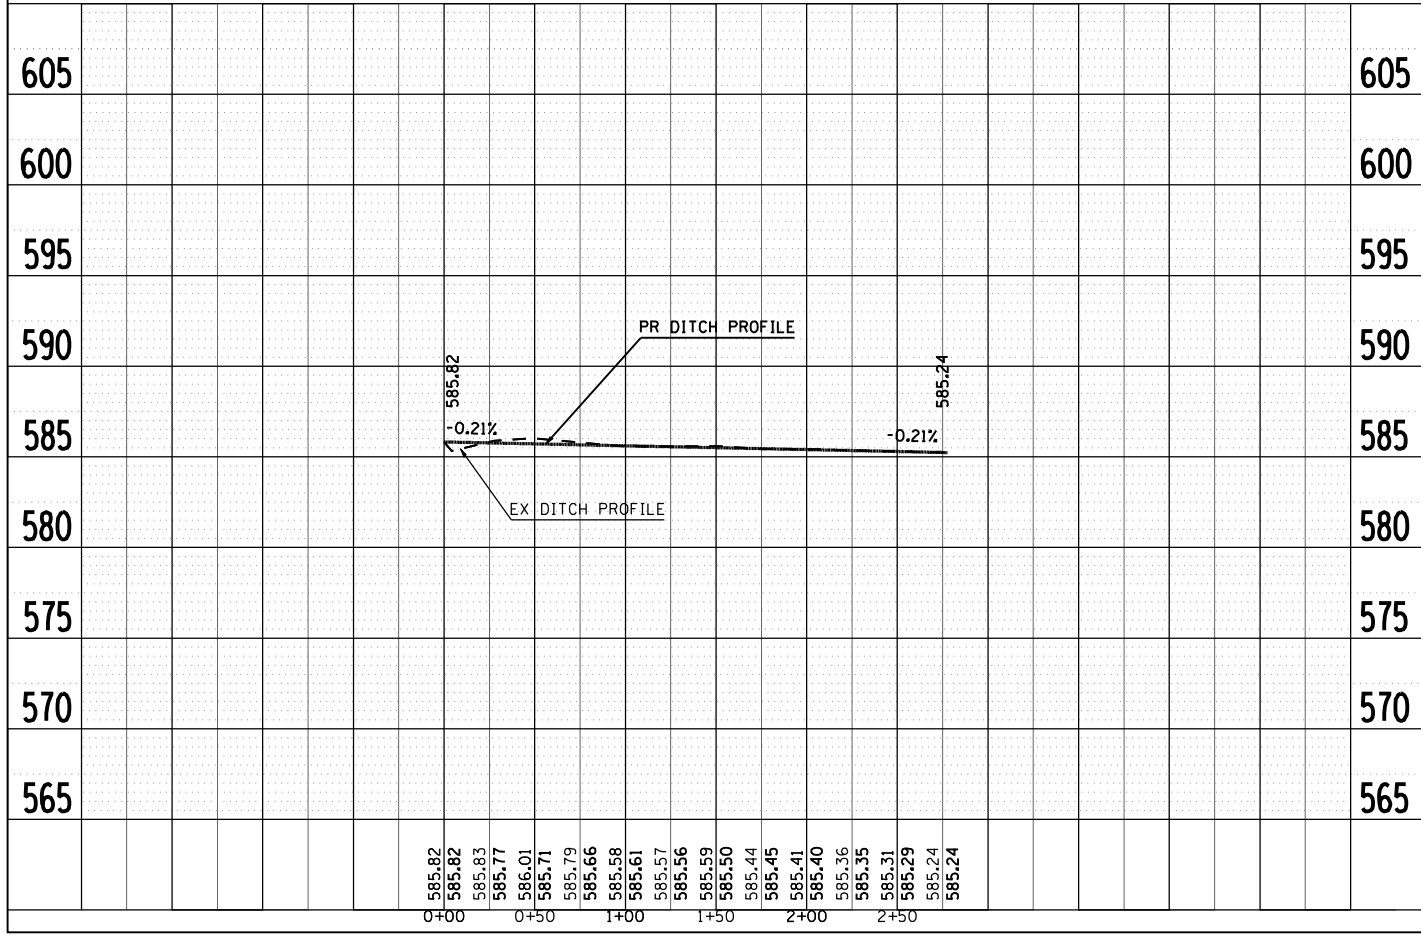

PLOT DATE = Oct-22-2007 08:25:04AM
 FILE NAME = c:\p\projects\6522802\shp\pr03.dgn
 PLOT SCALE = 1/8"=1'-0" / IN.
 REFERENCE = #REF#