



F.A.I. RTE.	SECTION	COUNTY	TOTAL SHEETS	SHEET NO.
*	**	SANGAMON	248	138
STA.		TO STA.		
FED. ROAD DIST. NO.		ILLINOIS FED. AID PROJECT		
		* FA155(I-55), FA172(I-72), FAP666(I-55 BUS)		
		** D6 INTERSTATE RS,BR,M, CAB 2008		

PLAN	SURVEYED	BY	DATE
NOTED	BY		
NOTE BOOK NO.	NO.		
CADD FILE NAME			

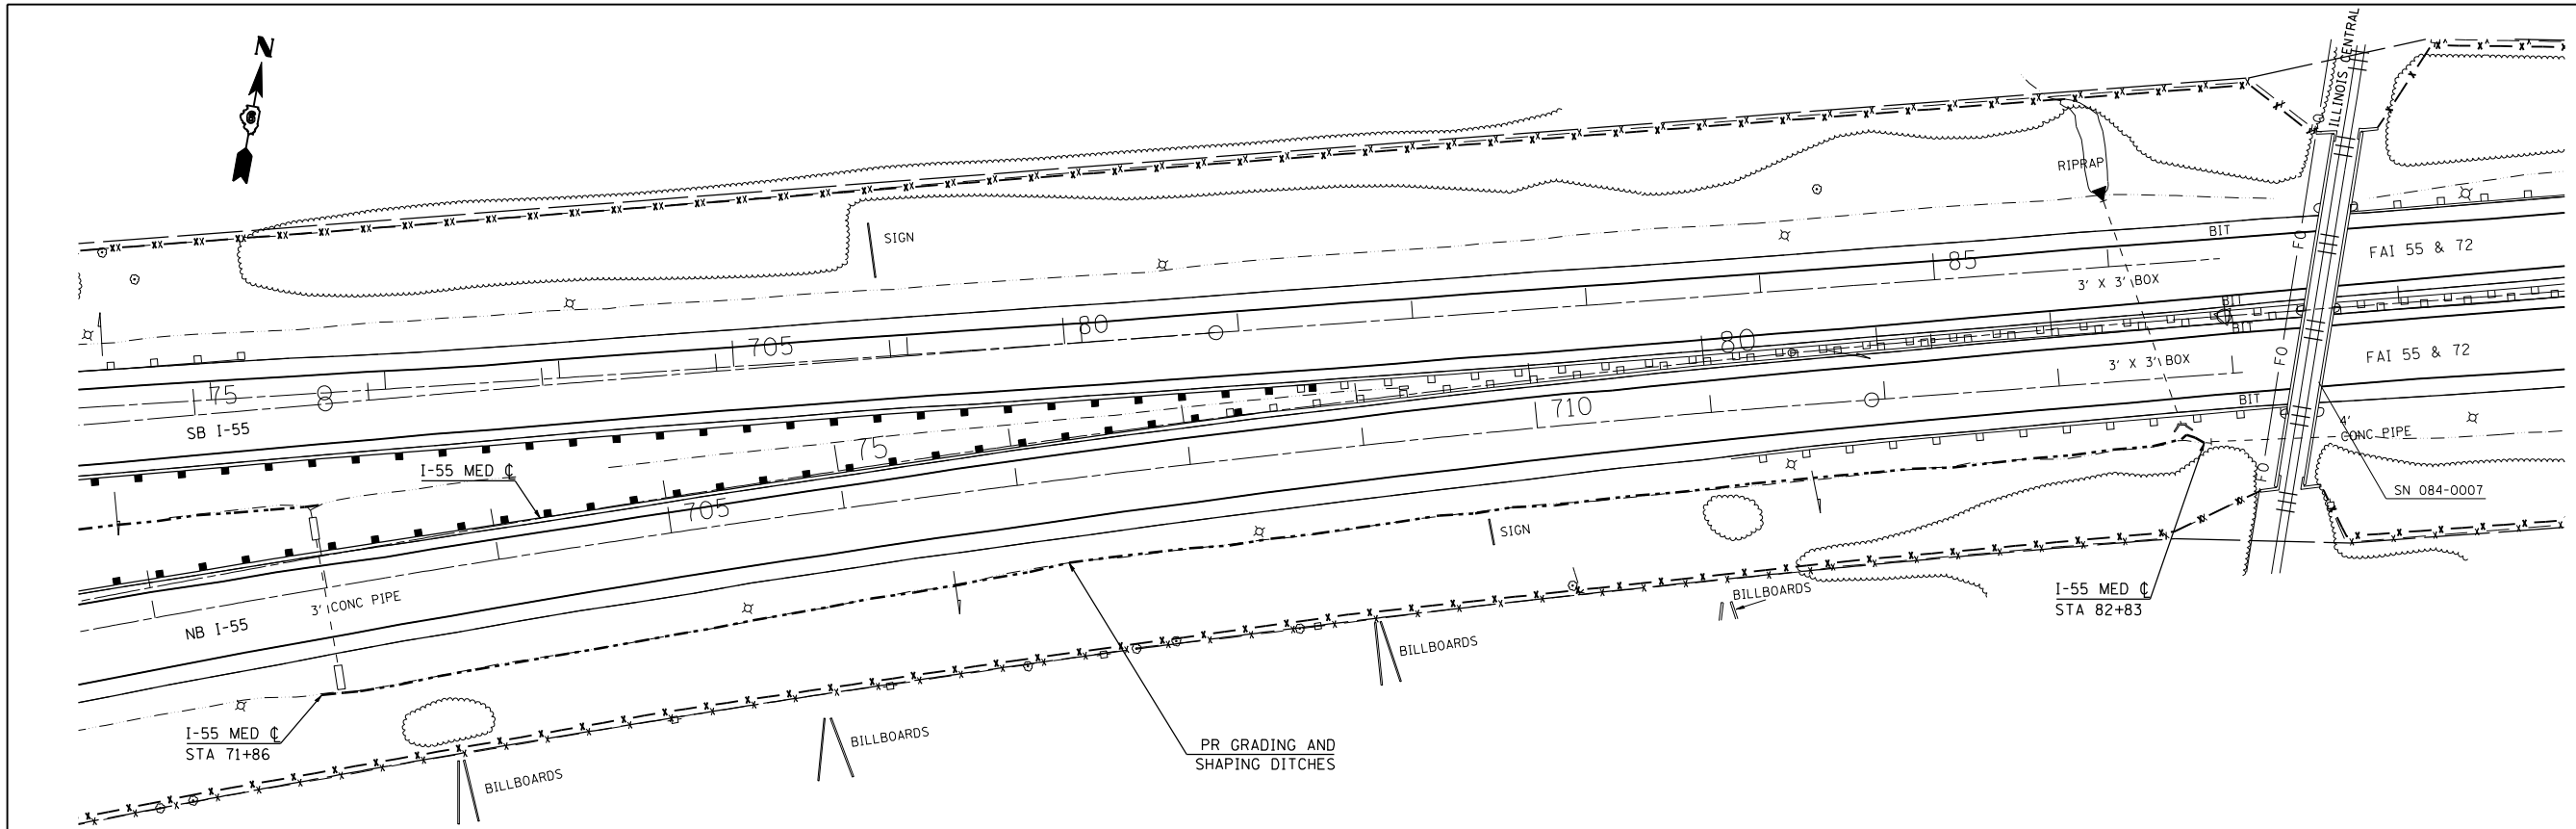

PROFILE	SURVEYED	BY	DATE
NOTED	BY		
NOTE BOOK NO.	NO.		
STRUCTURE NOTATIONS CHRD			

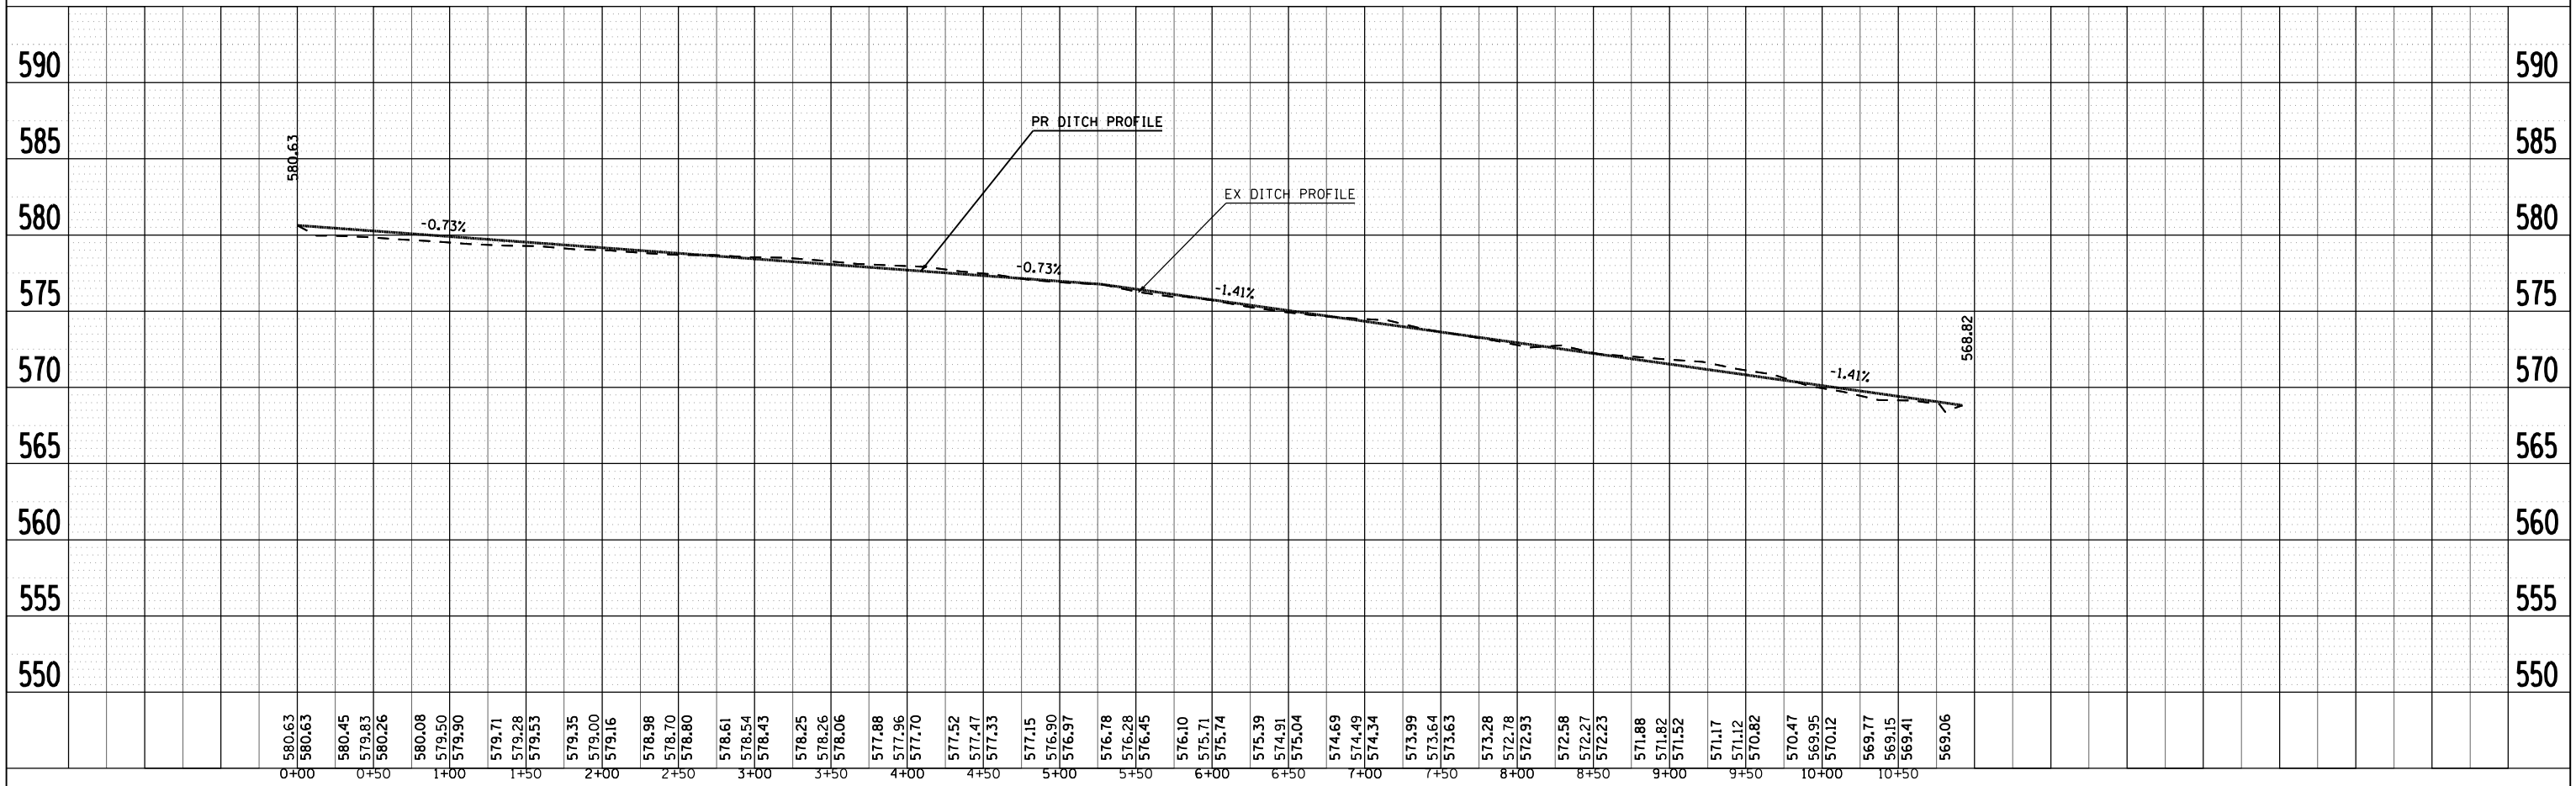

PLOT DATE = Oct-22-2007 08:22:05AM
 FILE NAME = c:\p\projects\6522802\shp\pr03.dgn
 PLOT SCALE = 1/8" = 1' IN.
 REFERENCE = #REF#