

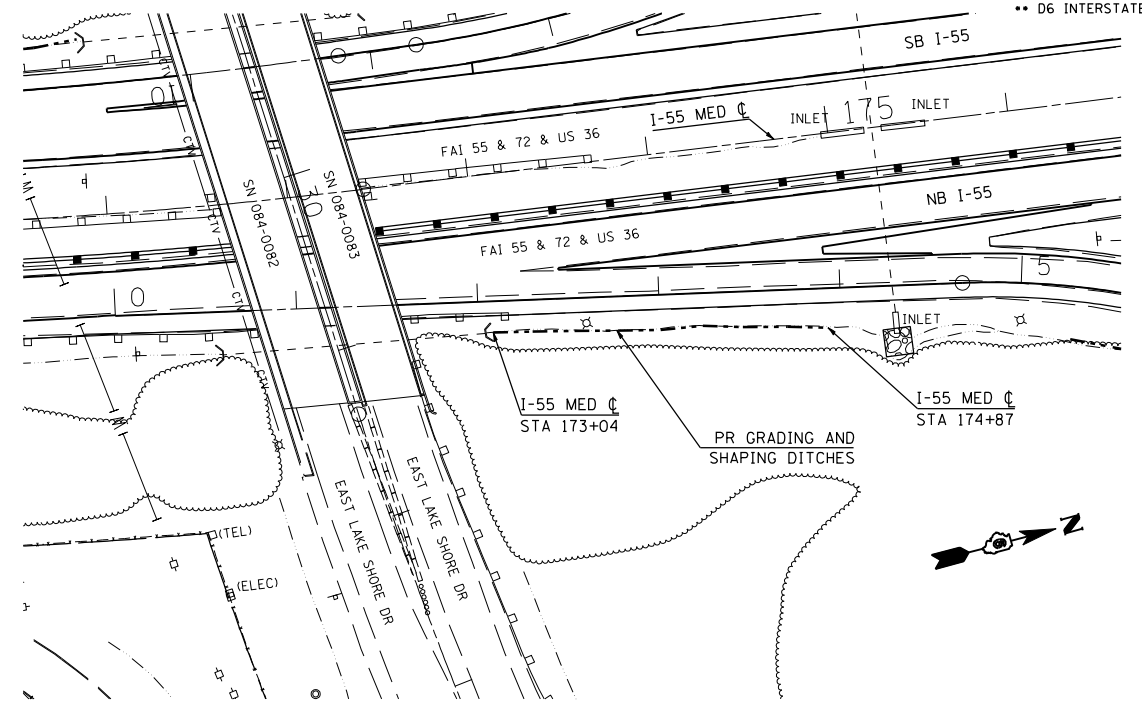
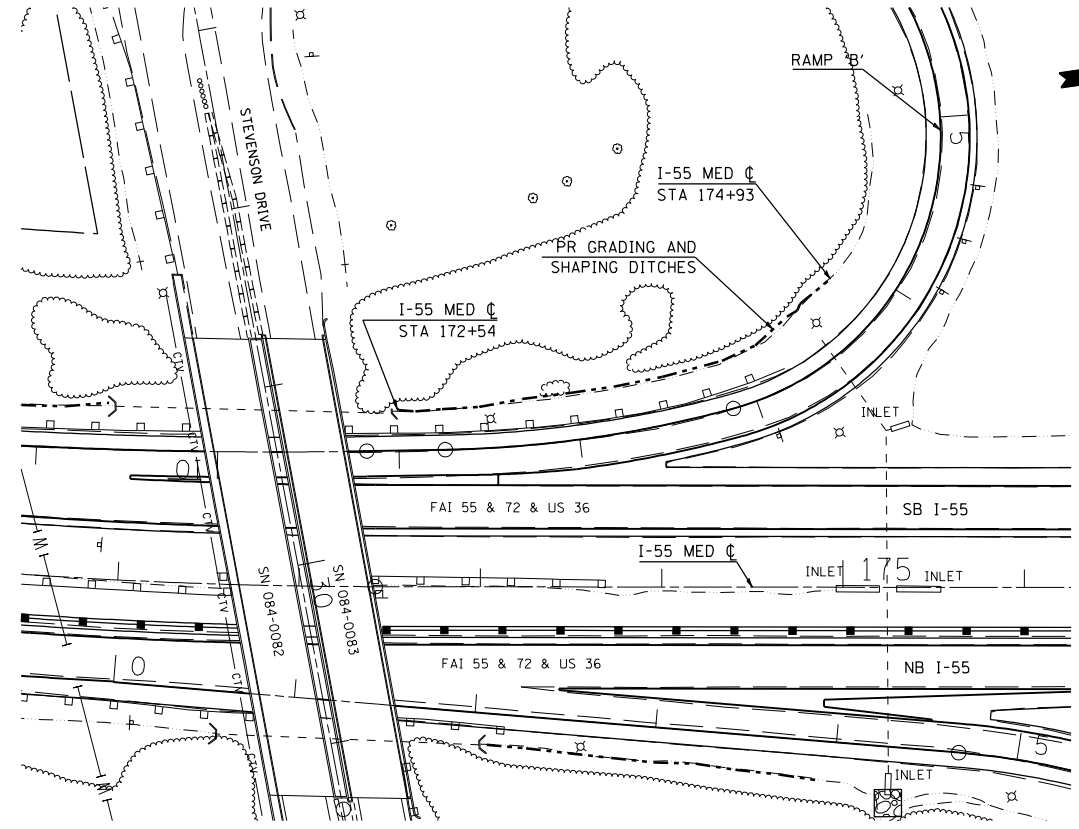


F.A.I. RTE.	SECTION	COUNTY	TOTAL SHEETS	SHEET NO.
*	**	SANGAMON	248	140
STA.		TO STA.		
FED. ROAD DIST. NO.	ILLINOIS	FED. AID PROJECT		
* FA155(I-55), FA172(I-72), FAP666(I-55 BUS) ** D6 INTERSTATE RS,BR,M, CAB 2008				

PLAN	SURVEYED	BY	DATE
	PLOTTED		
	NOTED		
	NOTE BOOK NO.		
	NO.		

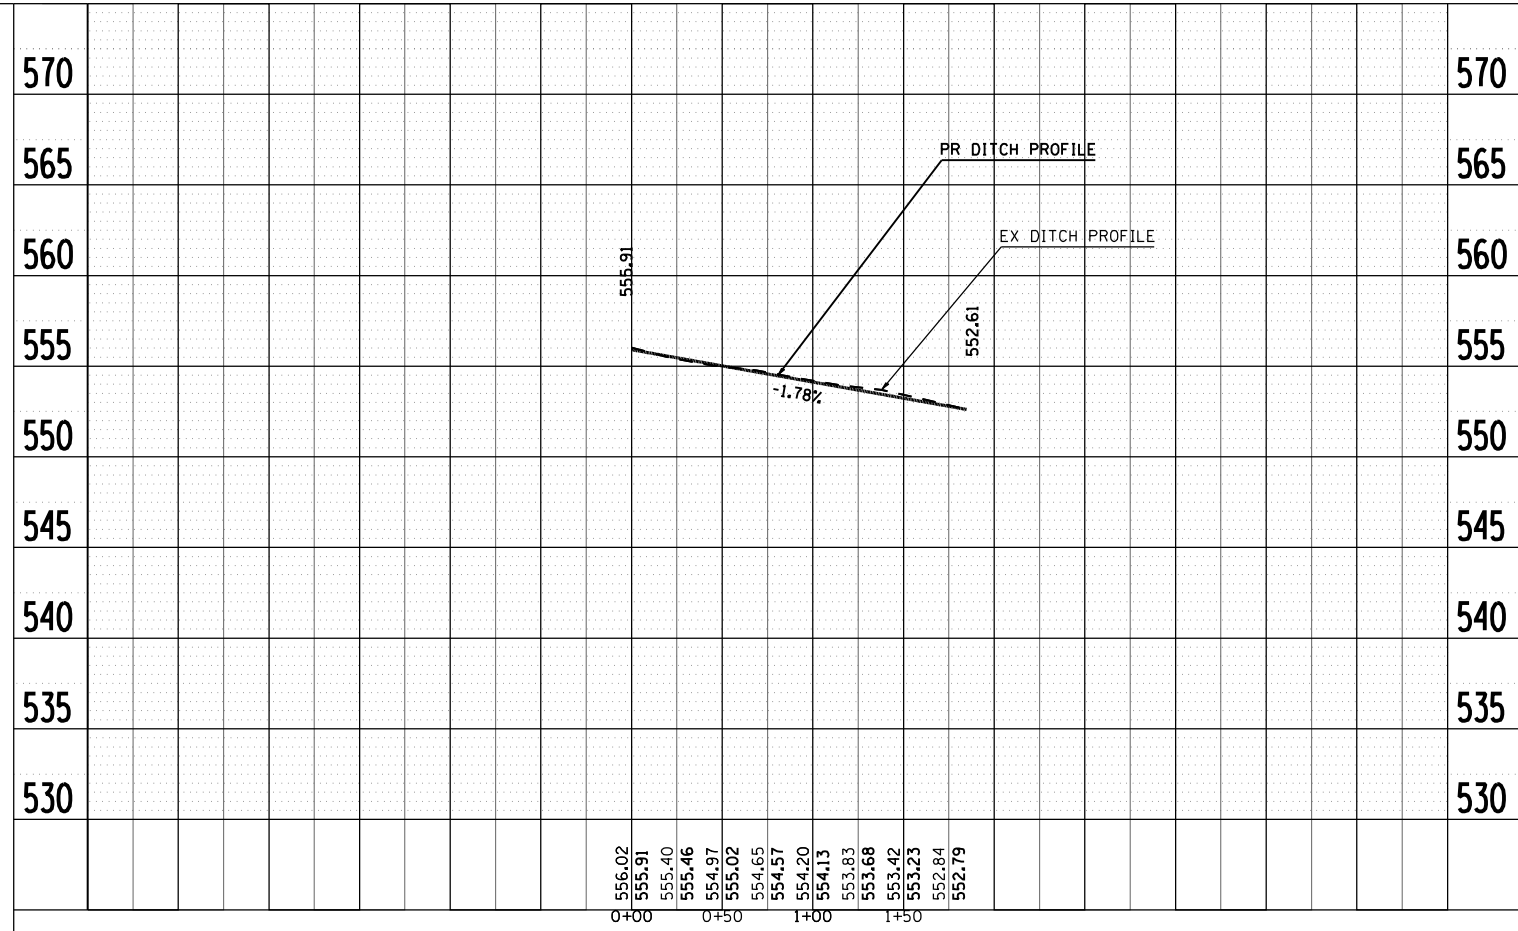

PROFILE	SURVEYED	BY	DATE
	PLOTTED		
	NOTED		
	NOTE BOOK NO.		
	NO.		

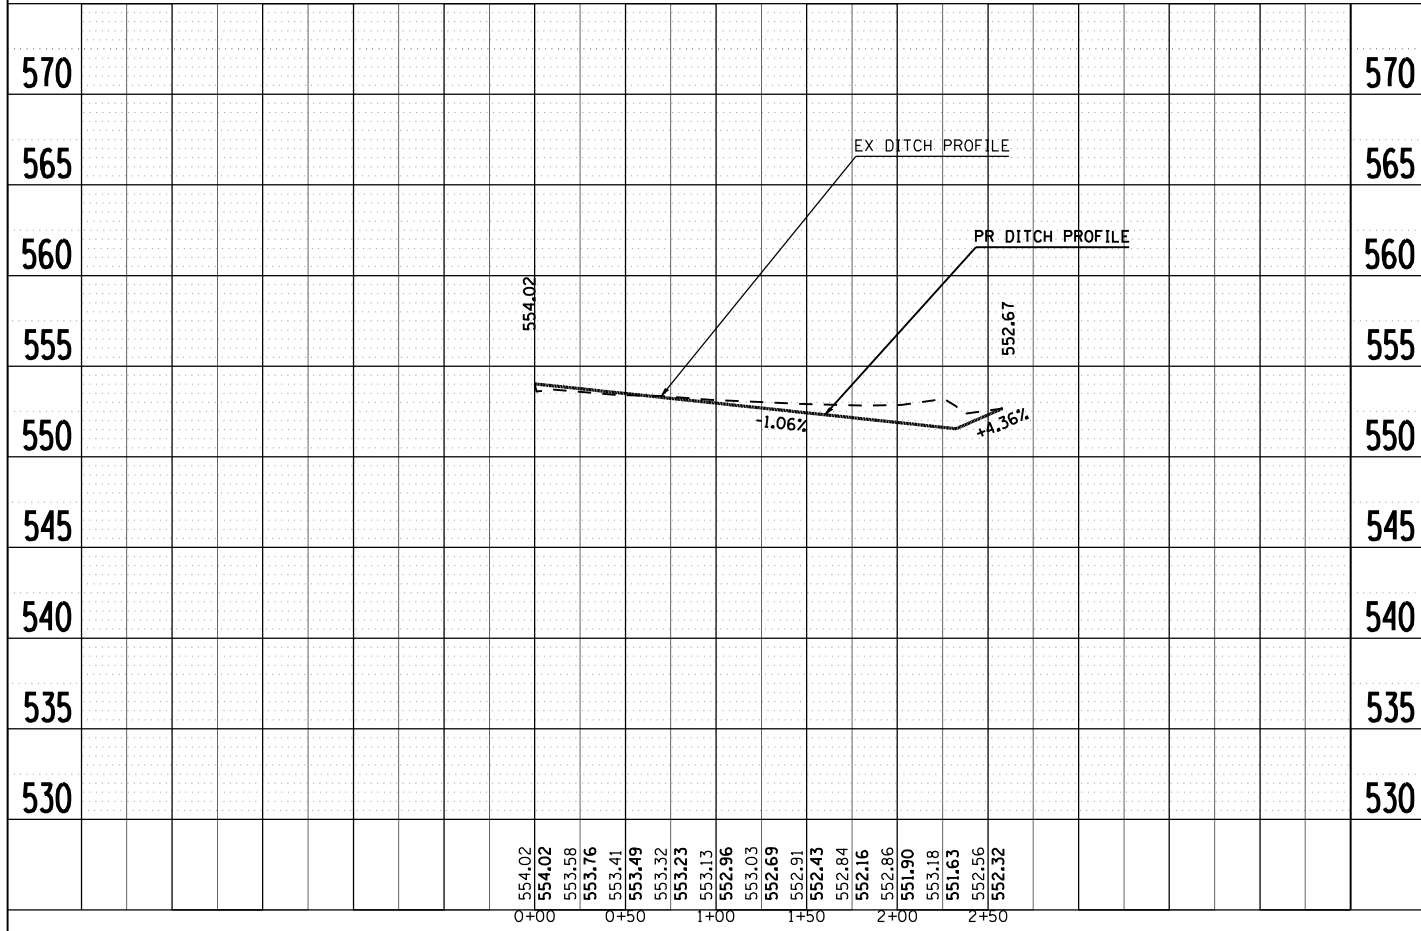

PLOT DATE = Oct-22-2007 08:25:07AM
 FILE NAME = c:\p\projects\4652882\shp\pof3.dgn
 PLOT SCALE = 1/8" = 1' / IN.
 REFERENCE = #REF#