



F.A.I. RTE.	SECTION	COUNTY	TOTAL SHEETS	SHEET NO.
*	**	SANGAMON	248	142
STA.		TO STA.		
FED. ROAD DIST. NO.		ILLINOIS FED. AID PROJECT		
* FA155(I-55), FA172(I-72), FAP666(I-55 BUS) ** D6 INTERSTATE RS,BR,M, CAB 2008				



PLAN	SURVEYED	BY	DATE
NO.	NO.		
	PLOTTED		
	NOTED		
	CHKD		
	BY		
	DATE		

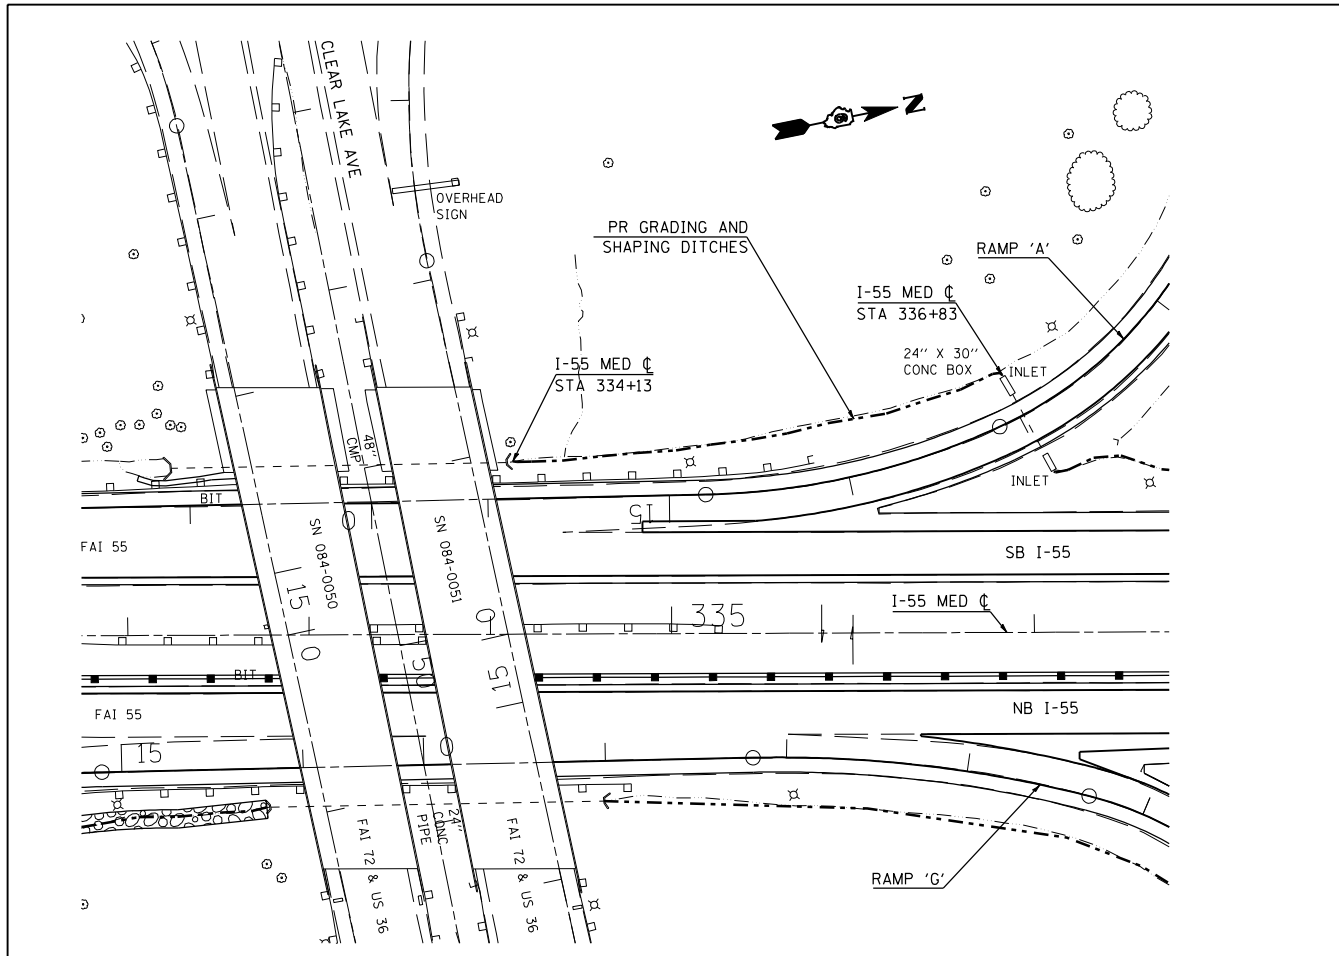

CLEAR LAKE INTERCHANGE

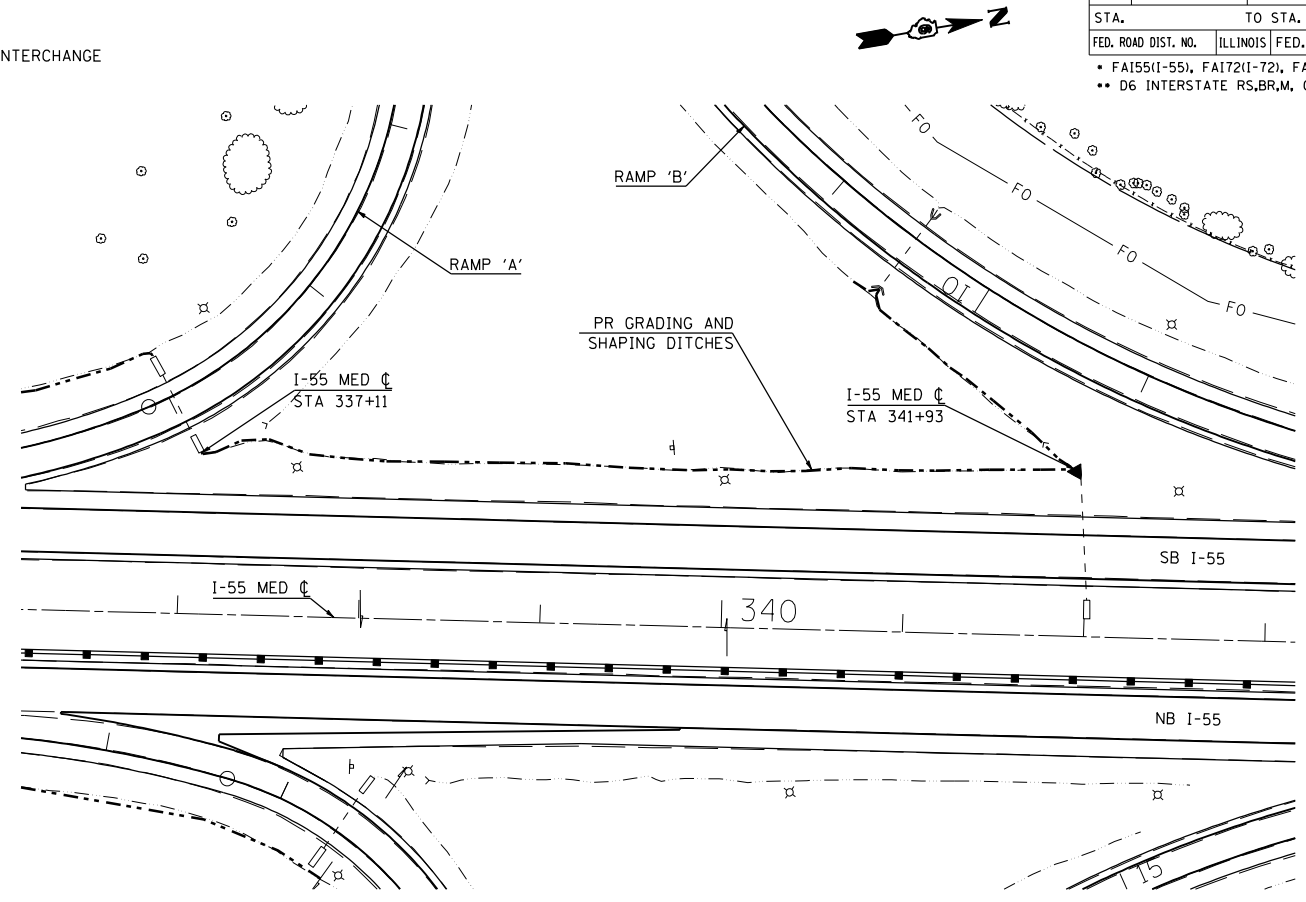

PROFILE	SURVEYED	BY	DATE
NO.	NO.		
	PLOTTED		
	NOTED		
	CHKD		
	BY		
	DATE		

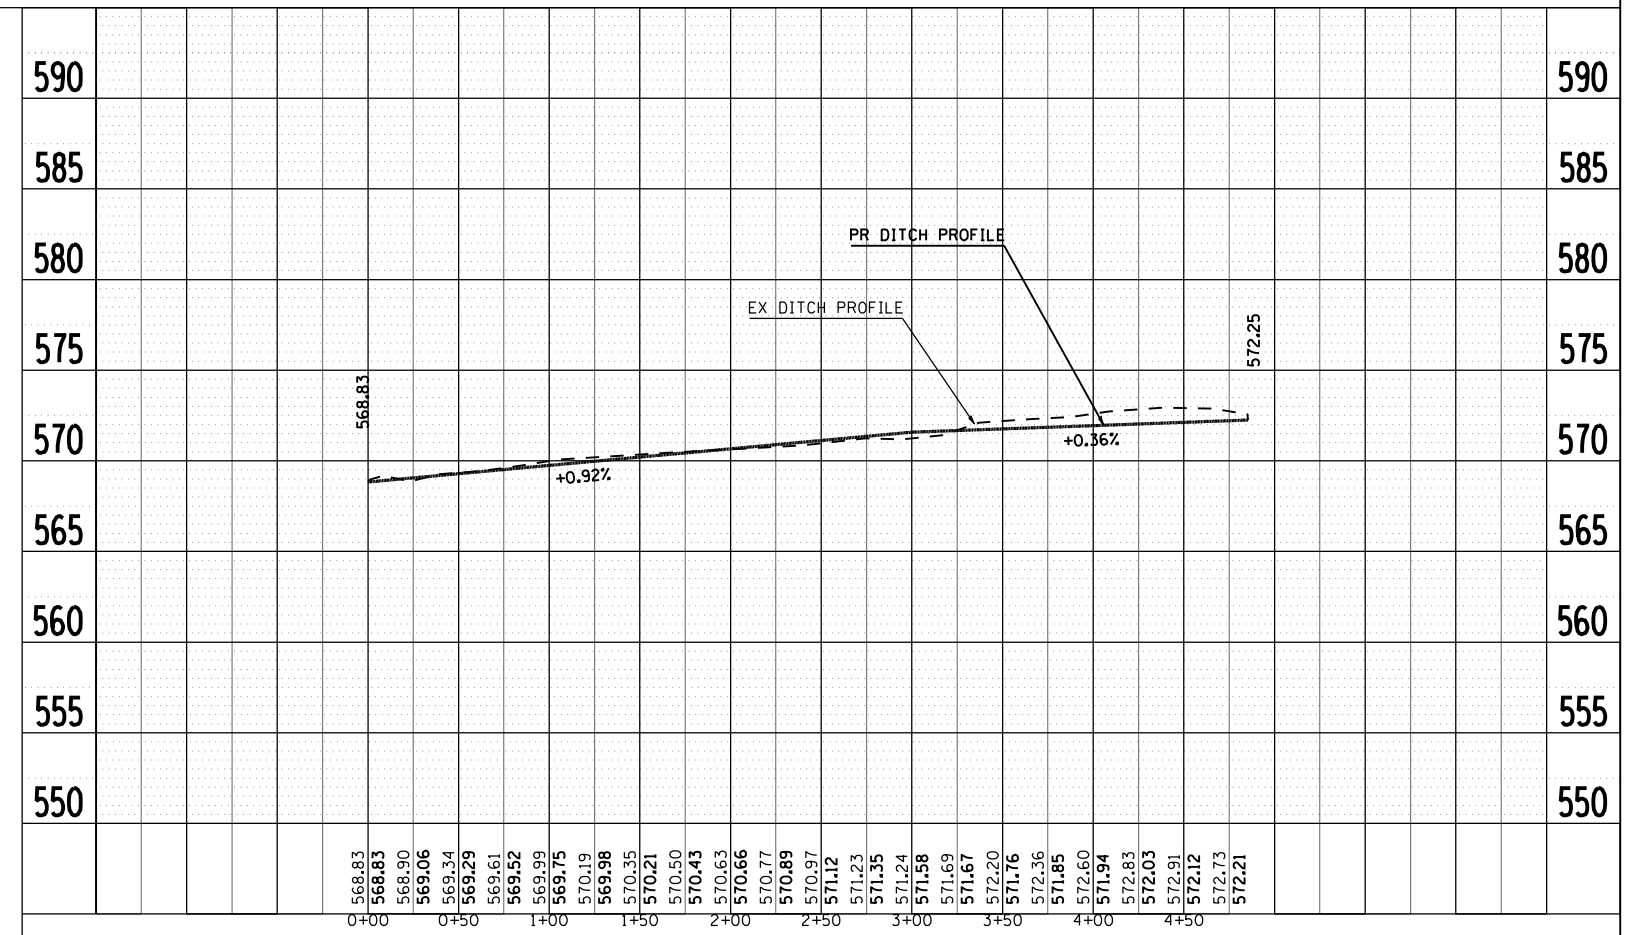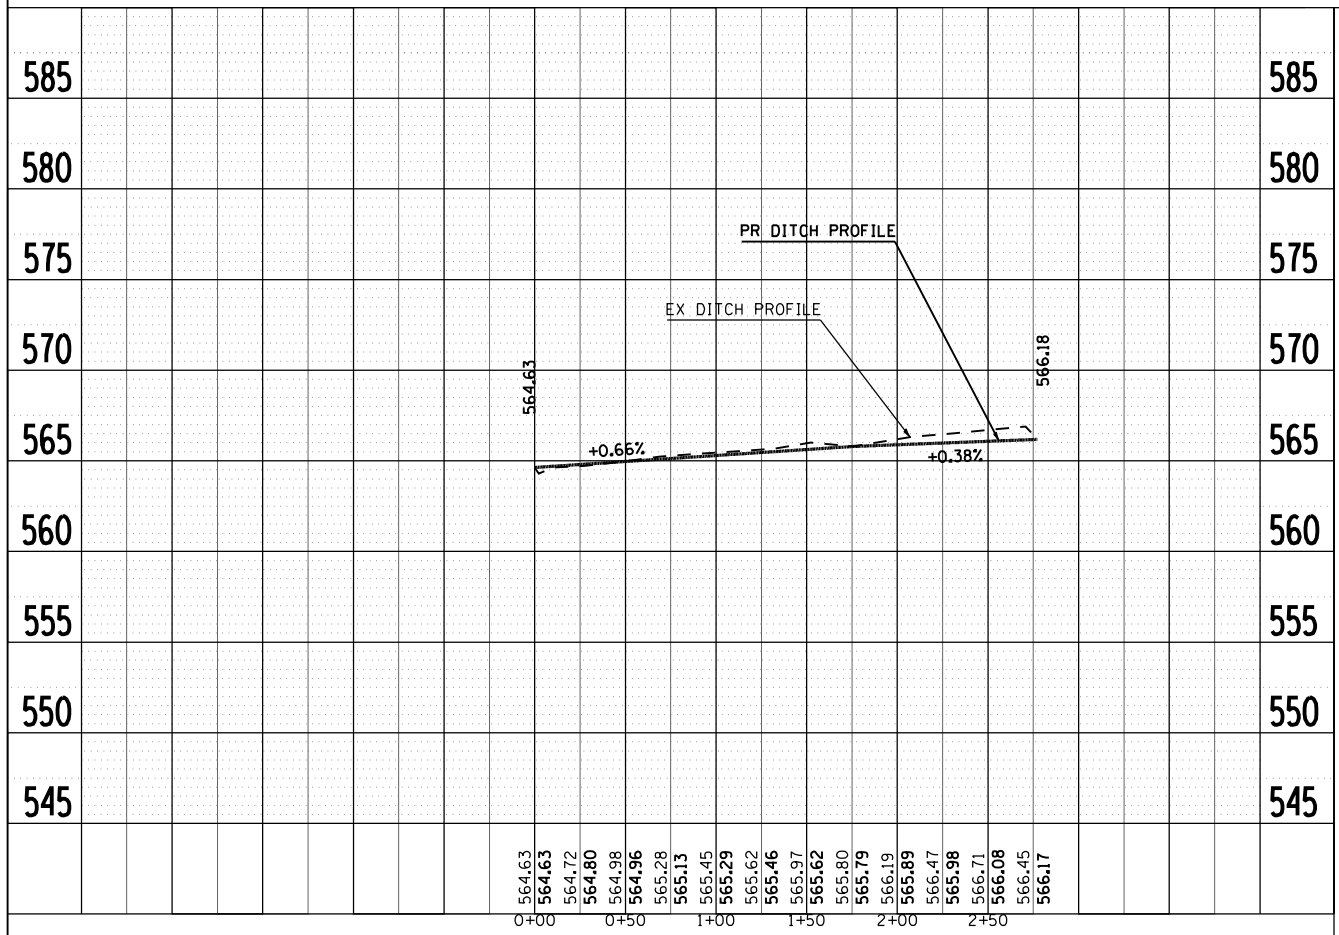

PLOT DATE = Oct-22-2007 08:22:09am
 FILE NAME = c:\p\projects\46522802\shpr03.dgn
 PLOT SCALE = 1/8"=1'-0" / IN.
 REFERENCE = #REFs