



F.A.I. RTE.	SECTION	COUNTY	TOTAL SHEETS	SHEET NO.
*	**	SANGAMON	248	151
STA.		TO STA.		
FED. ROAD DIST. NO. ILLINOIS FED. AID PROJECT				
* FA155(I-55), FA172(I-72), FAP666(I-55 BUS)				
** D6 INTERSTATE RS,BR,M CAB 2008				

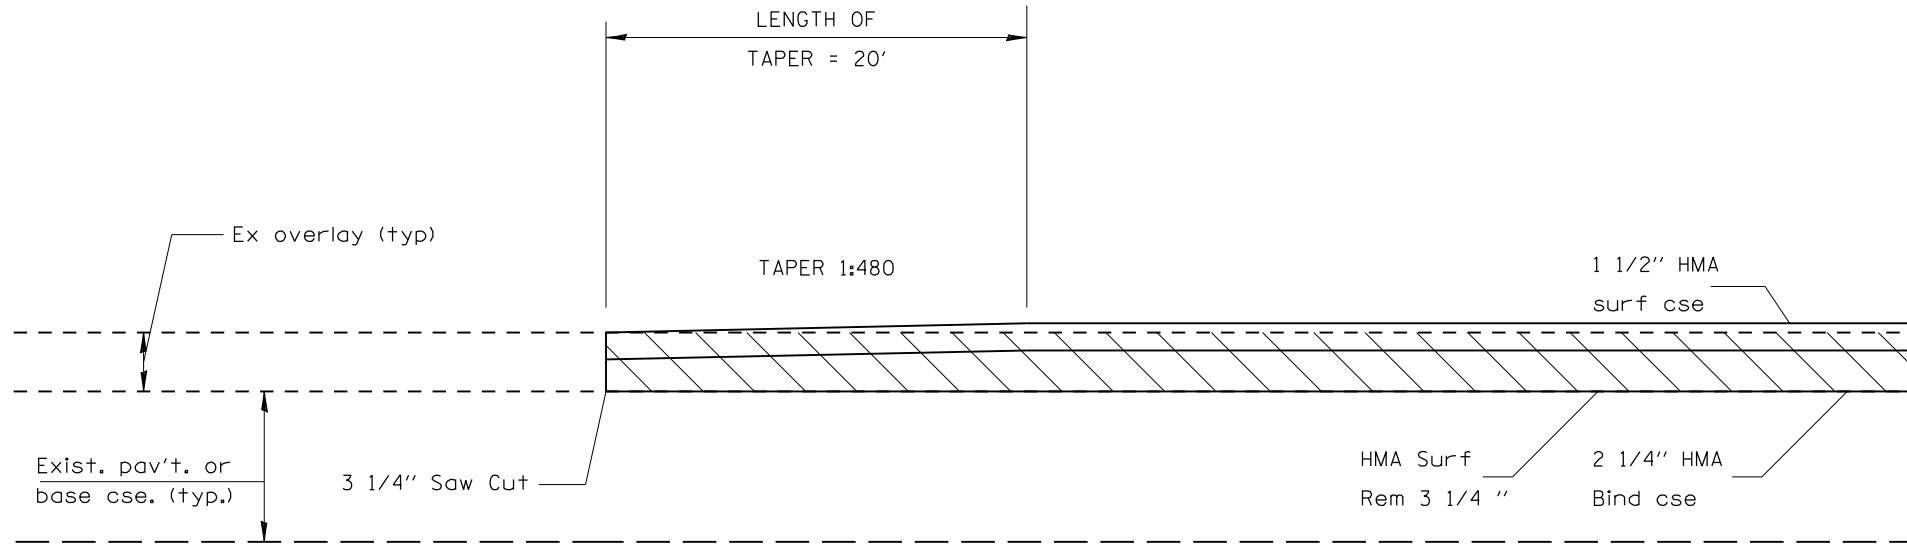

Detail A

I-72 EB STA 627+00 TO 627+20  
 I-55 SB STA 13+57 TO 13+77

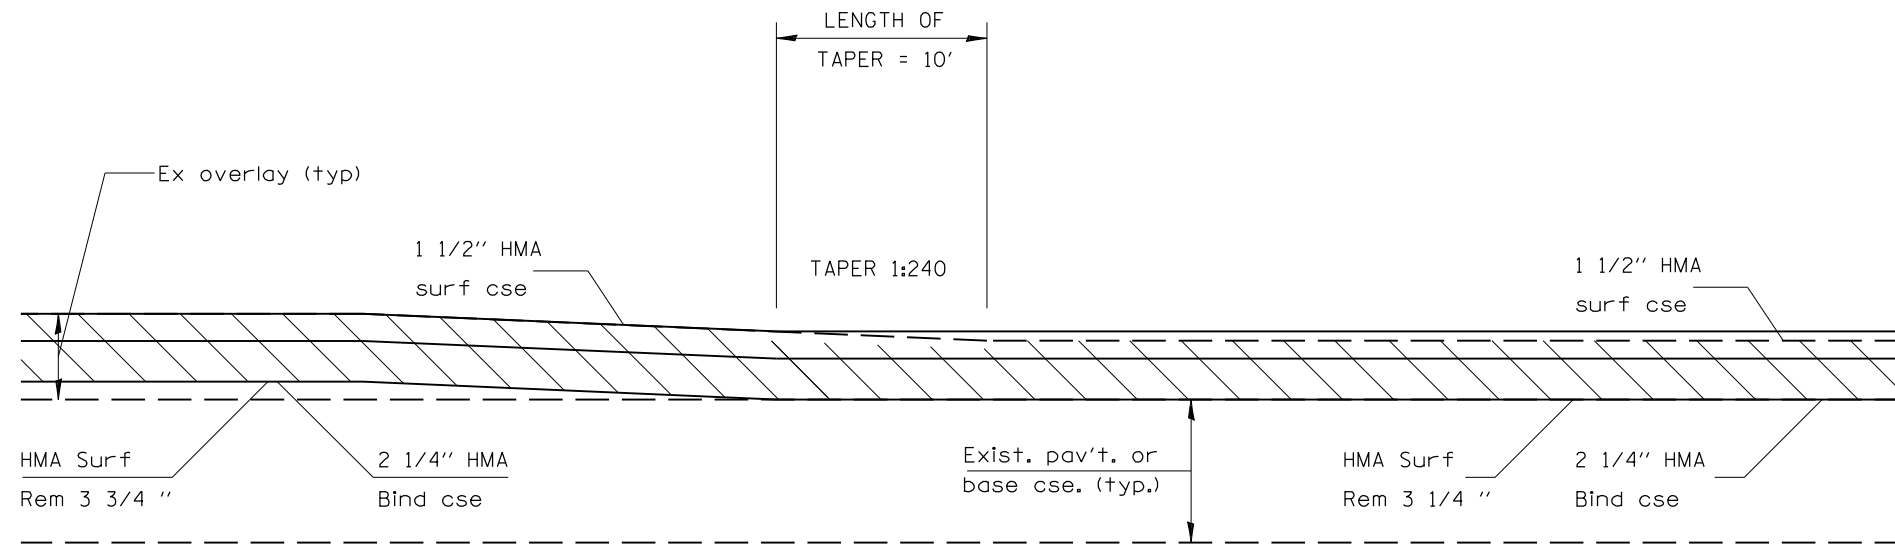

Detail B

- CLEAR LAKE INTERCHANGE RAMP A STA 13+78 TO 13+88
- CLEAR LAKE INTERCHANGE RAMP B STA 6+35 TO 6+45
- CLEAR LAKE INTERCHANGE RAMP C STA 3+92 TO 4+02
- CLEAR LAKE INTERCHANGE RAMP D STA 16+76 TO 16+86
- CLEAR LAKE INTERCHANGE RAMP E STA 13+80 TO 13+90
- CLEAR LAKE INTERCHANGE RAMP F STA 6+54 TO 6+64
- CLEAR LAKE INTERCHANGE RAMP G STA 3+92 TO 4+02
- CLEAR LAKE INTERCHANGE RAMP H STA 16+69 TO 16+79

REVISIONS	
NAME	DATE

ILLINOIS DEPARTMENT OF TRANSPORTATION  
 BUTT JOINT AND  
 TRANSITION DETAILS  
 FA155(I-55), FA172(I-72), FAP666(I-55 BUS)  
 SECTION D6 INTERSTATE RS,BR,M CAB 2008  
 SANGAMON COUNTY  
 SCALE: DRAWN BY  
 DATE CHECKED BY

PLOT DATE = 08/23/2007 09:54:20AM  
 FILE NAME = c:\projects\652882\ht.trns.dgn  
 PLOT SCALE = 1/8"=1'-0" / IN.  
 USER NAME = laughlin-1