



F.A.I. RTE.	SECTION	COUNTY	TOTAL SHEETS	SHEET NO.
*	**	SANGAMON	248	152
STA.		TO STA.		
FED. ROAD DIST. NO. ILLINOIS FED. AID PROJECT				
* FA155(I-55), FA172(I-72), FAP666(I-55 BUS)				
** D6 INTERSTATE RS,BR,M CAB 2008				

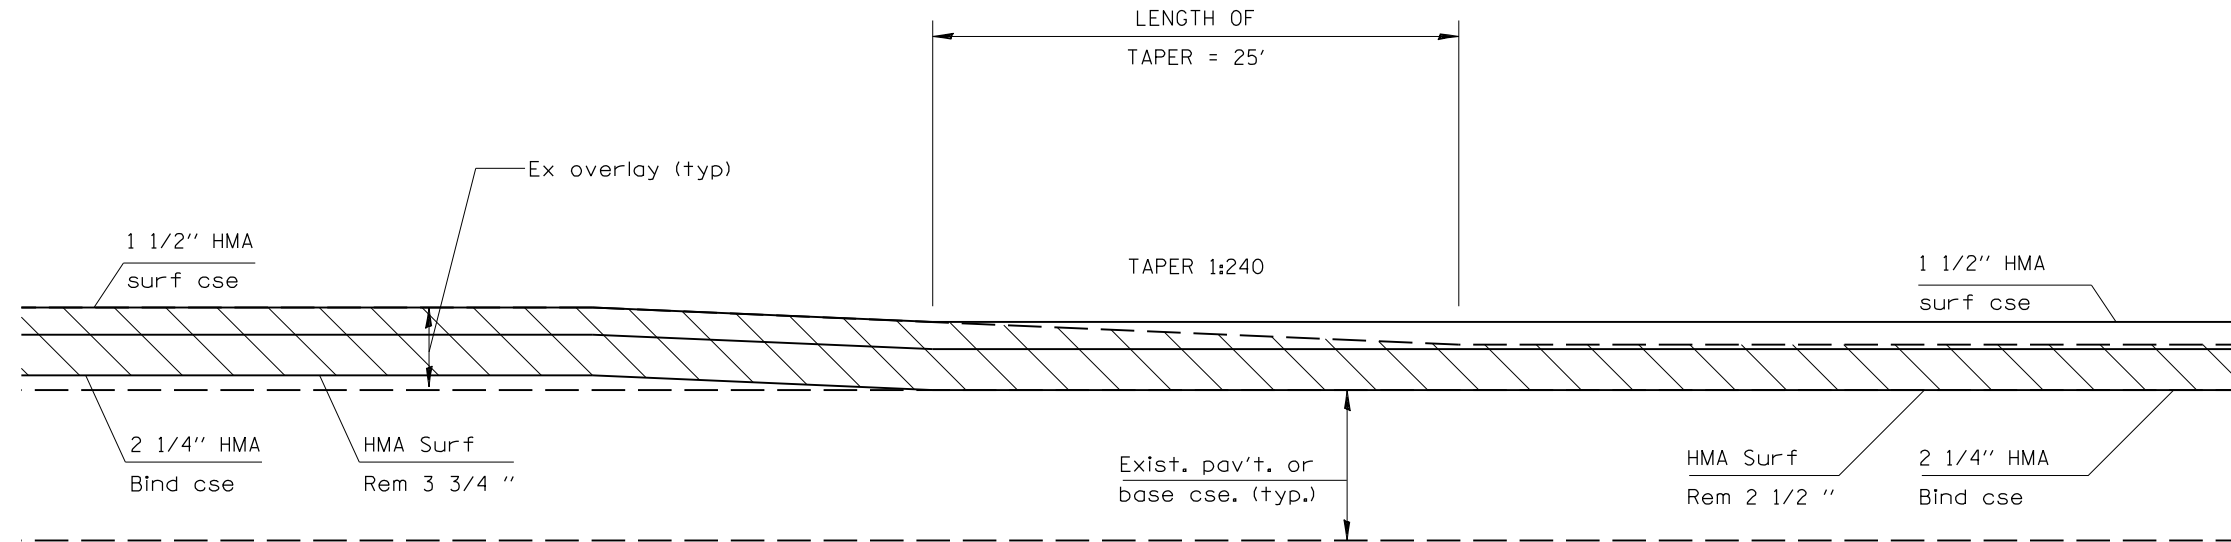

Detail ©

- SIXTH ST INTERCHANGE NE RAMP STA 6+85 TO 7+10
- STEVENSON DR INTERCHANGE RAMP A STA 6+68 TO 6+93
- STEVENSON DR INTERCHANGE RAMP B STA 7+31 TO 7+56
- STEVENSON DR INTERCHANGE RAMP C STA 4+84 TO 5+09
- STEVENSON DR INTERCHANGE RAMP D STA 10+99 TO 11+24
- SOUTH GRAND INTERCHANGE RAMP A STA 10+77 TO 11+02
- SOUTH GRAND INTERCHANGE RAMP B STA 6+21 TO 6+46
- SOUTH GRAND INTERCHANGE RAMP C STA 4+43 TO 4+68
- SOUTH GRAND INTERCHANGE RAMP D STA 19+51 TO 19+76
- SOUTH GRAND INTERCHANGE RAMP E STA 10+03 TO 10+28
- SOUTH GRAND INTERCHANGE RAMP F STA 4+21 TO 4+46
- SOUTH GRAND INTERCHANGE RAMP G STA 4+75 TO 5+00
- SOUTH GRAND INTERCHANGE RAMP H STA 20+27 TO 20+52

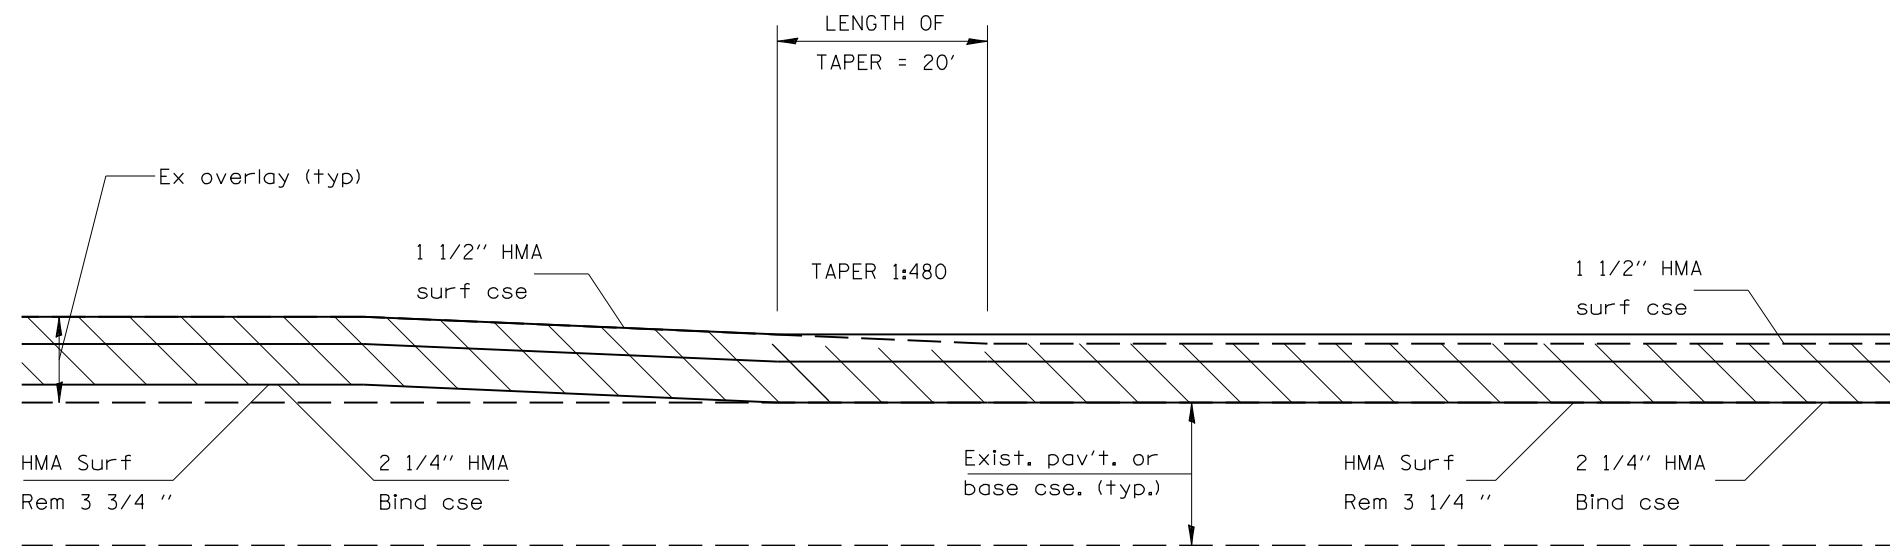

Detail Ⓓ

- I-72 EB STA 646+56 TO 646+76
- I-72 EB STA 649+10 TO 649+30
- I-55 SB STA 34+95 TO 35+15

REVISIONS	
NAME	DATE

ILLINOIS DEPARTMENT OF TRANSPORTATION  
 BUTT JOINT AND  
 TRANSITION DETAILS  
 FA155(I-55), FA172(I-72), FAP666(I-55 BUS)  
 SECTION D6 INTERSTATE RS,BR,M CAB 2008  
 SANGAMON COUNTY  
 SCALE: DRAWN BY  
 DATE CHECKED BY