



F.A.I. RTE.	SECTION	COUNTY	TOTAL SHEETS	SHEET NO.
*	**	SANGAMON	248	154
STA.		TO STA.		
FED. ROAD DIST. NO. ILLINOIS FED. AID PROJECT				
* FA155(I-55), FA172(I-72), FAP666(I-55 BUS)				
** D6 INTERSTATE RS,BR,M CAB 2008				

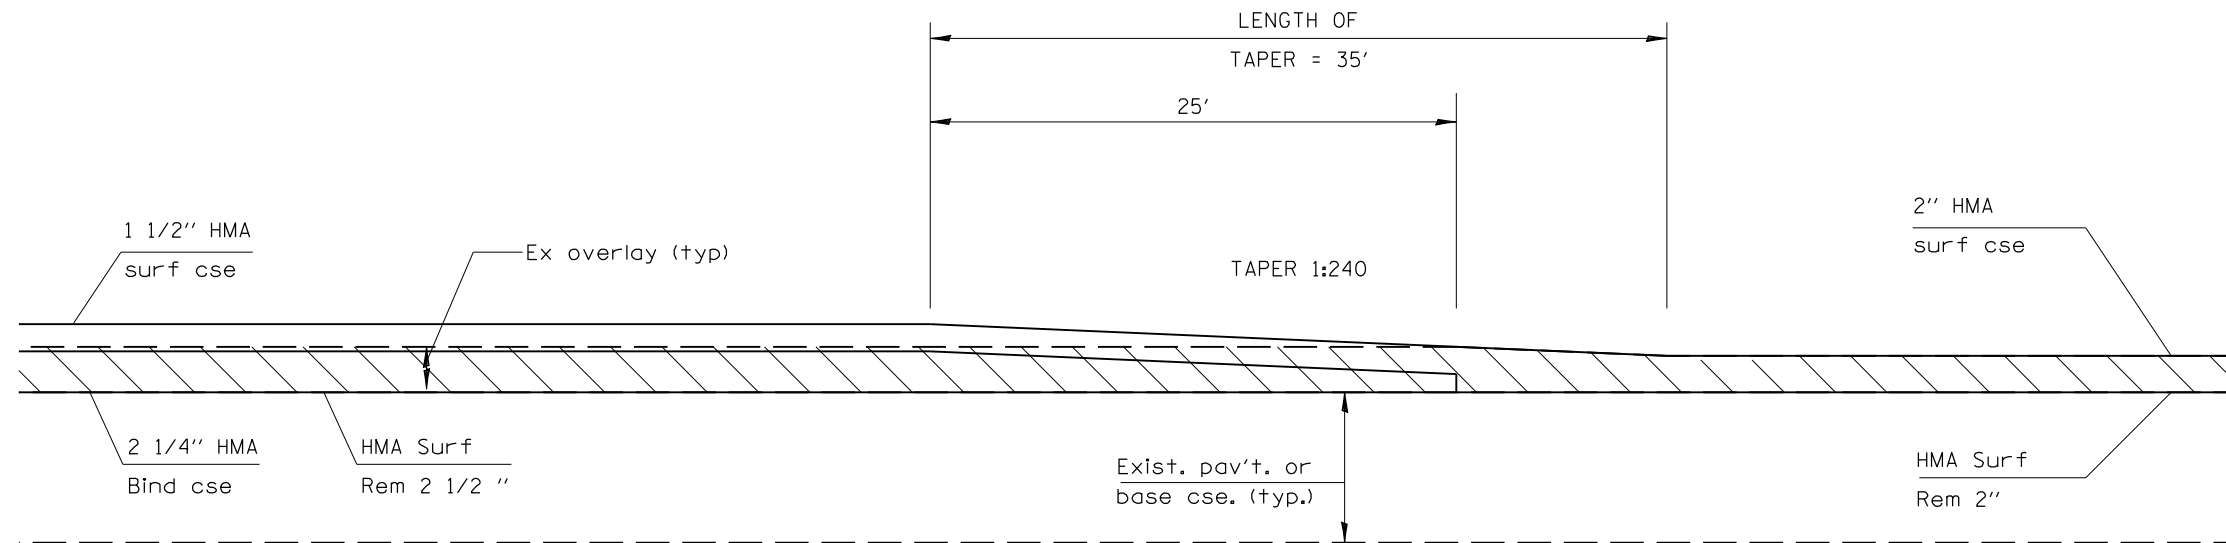

Detail G

SIXTH ST INTERCHANGE NE RAMP STA 18+55 TO 18+90

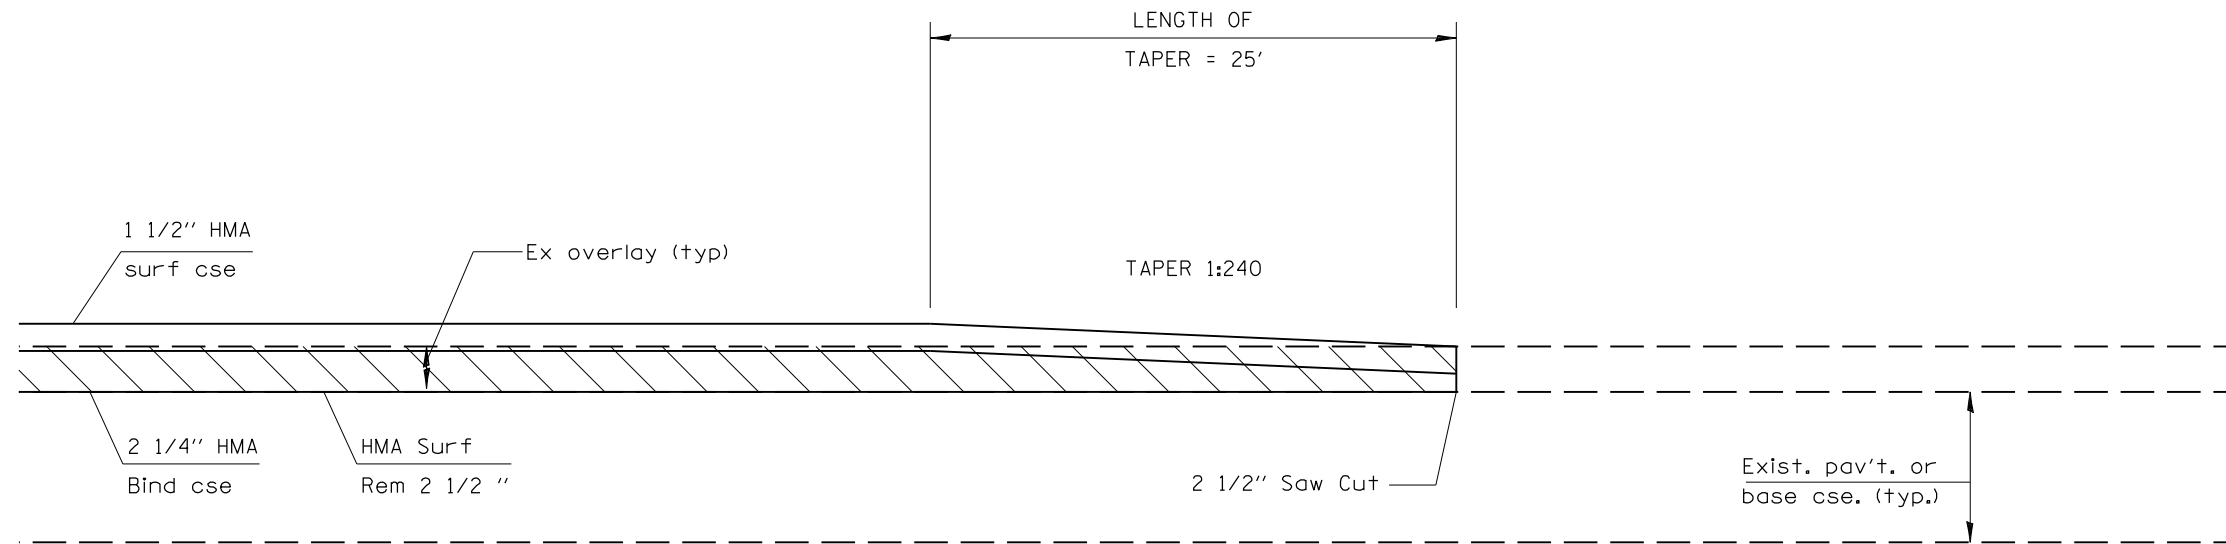

Detail H

- STEVENSON DR INTERCHANGE RAMP A STA 16+52 TO 16+77
- STEVENSON DR INTERCHANGE RAMP B STA 1+21 TO 1+46
- STEVENSON DR INTERCHANGE RAMP C STA 13+21 TO 13+46
- STEVENSON DR INTERCHANGE RAMP D STA 1+03 TO 1+28
- SOUTH GRAND INTERCHANGE RAMP A STA 4+25 TO 4+50
- SOUTH GRAND INTERCHANGE RAMP B STA 18+67 TO 18+92
- SOUTH GRAND INTERCHANGE RAMP C STA 16+85 TO 17+10
- SOUTH GRAND INTERCHANGE RAMP D STA 2+89 TO 3+14
- SOUTH GRAND INTERCHANGE RAMP E STA 4+38 TO 4+63
- SOUTH GRAND INTERCHANGE RAMP F STA 14+75 TO 15+00
- SOUTH GRAND INTERCHANGE RAMP G STA 15+95 TO 16+20
- SOUTH GRAND INTERCHANGE RAMP H STA 3+13 TO 3+38

REVISIONS	
NAME	DATE

ILLINOIS DEPARTMENT OF TRANSPORTATION  
**BUTT JOINT AND TRANSITION DETAILS**  
 FA155(I-55), FA172(I-72), FAP666(I-55 BUS)  
 SECTION D6 INTERSTATE RS,BR,M CAB 2008  
 SANGAMON COUNTY  
 SCALE: \_\_\_\_\_ DRAWN BY \_\_\_\_\_  
 DATE \_\_\_\_\_ CHECKED BY \_\_\_\_\_