
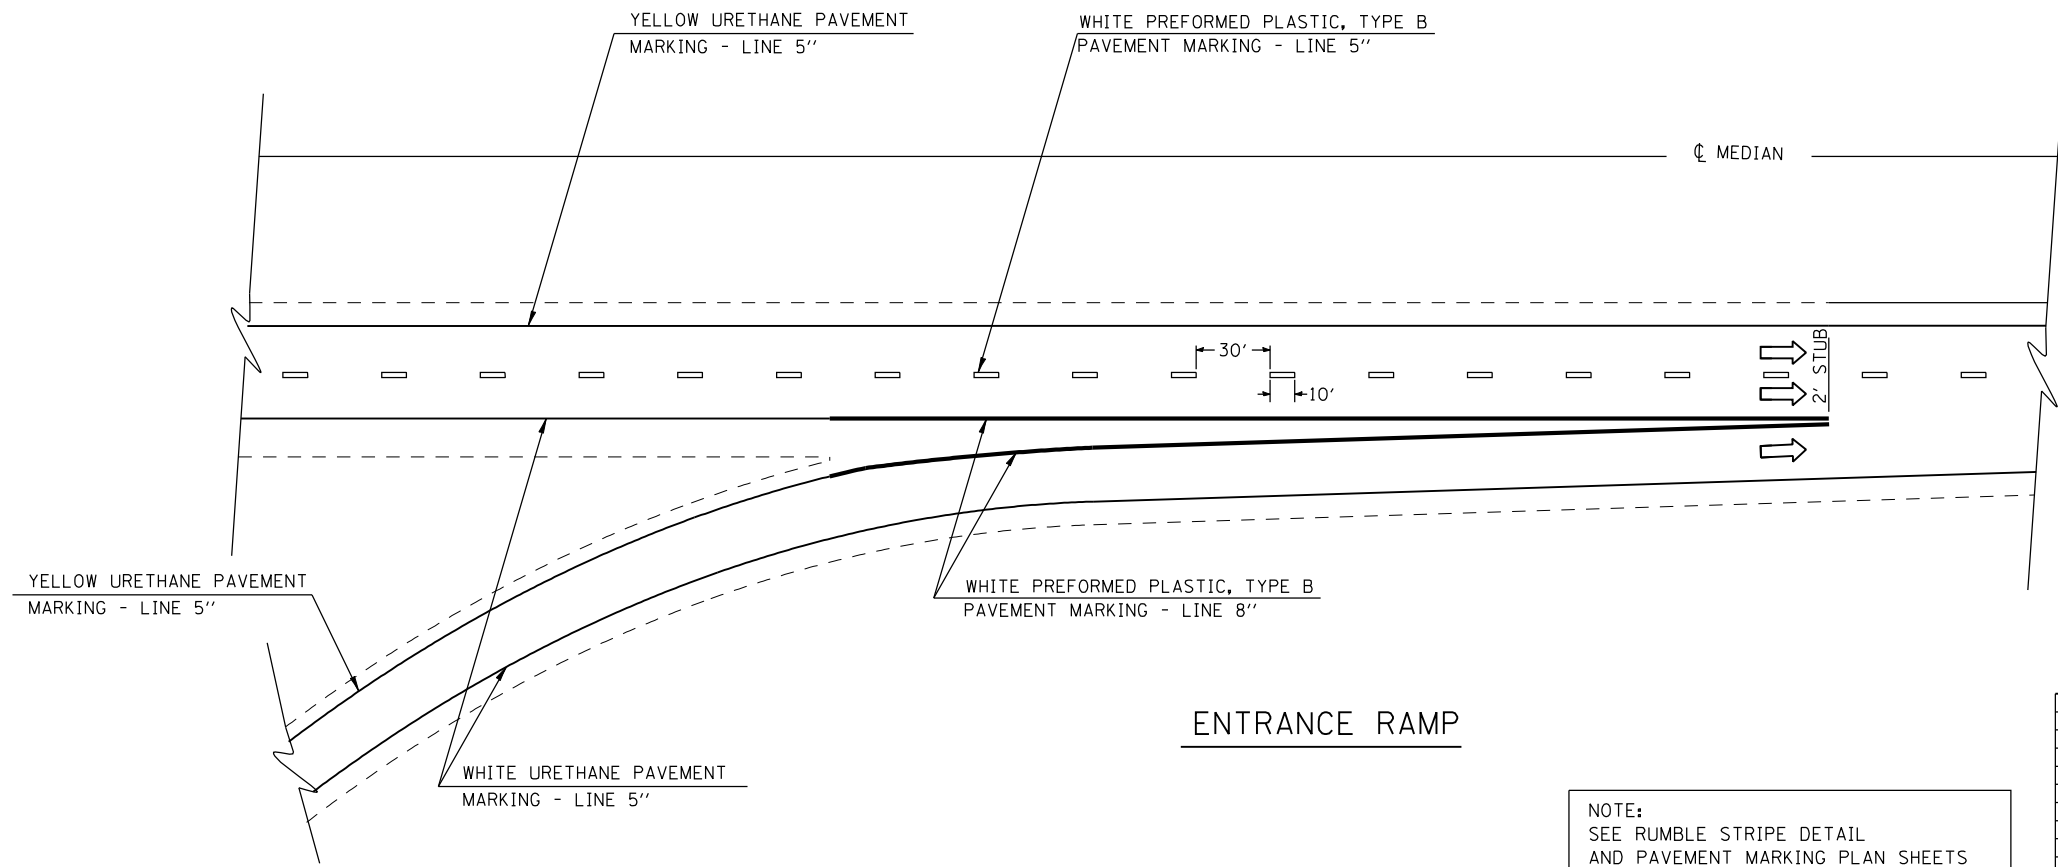


F.A.I. RTE.	SECTION	COUNTY	TOTAL SHEETS	SHEET NO.
*	**	SANGAMON	248	158

STA.	TO STA.
FED. ROAD DIST. NO.	ILLINOIS FED. AID PROJECT
* FA155(I-55), FA172(I-72), FAP666(I-55 BUS) ** D6 INTERSTATE RS,BR,M CAB 2008	

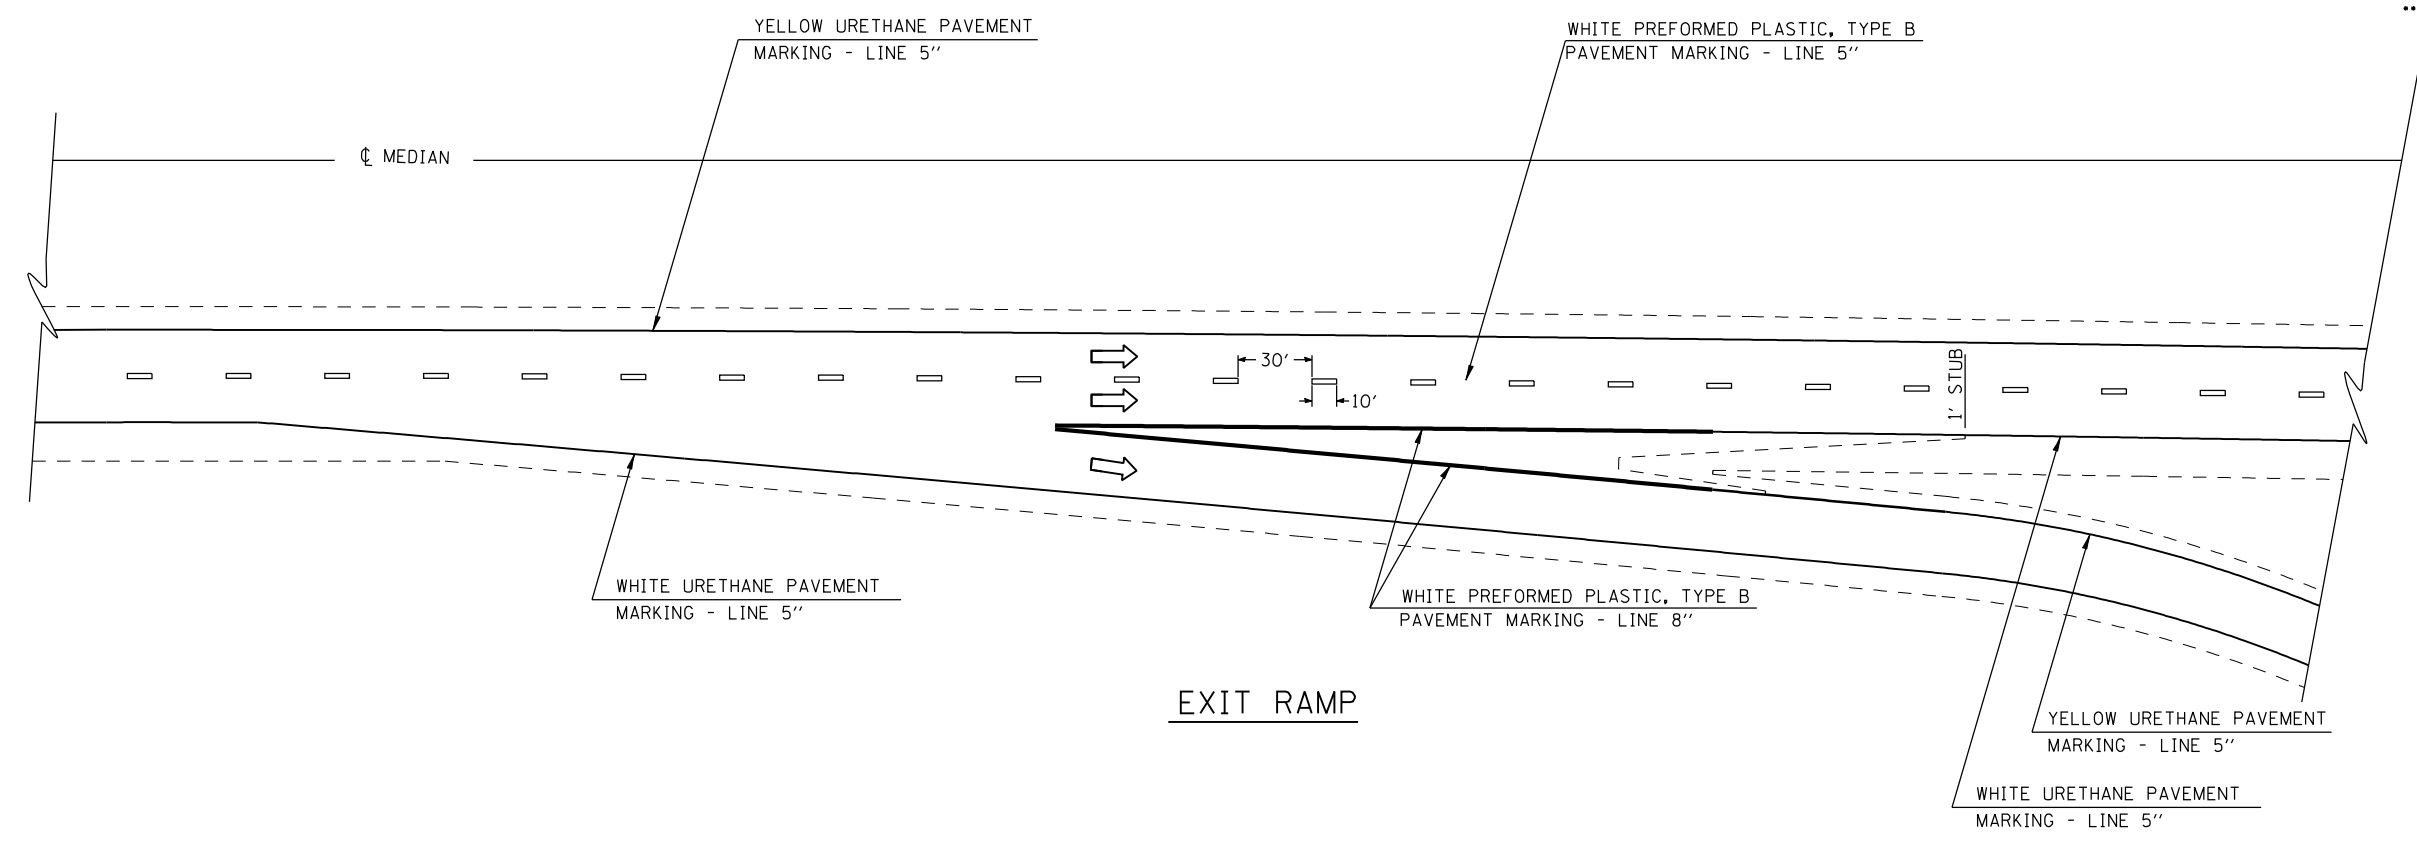

NOTE:
SEE RUMBLE STRIPE DETAIL
AND PAVEMENT MARKING PLAN SHEETS
FOR ADDITIONAL INFORMATION

REVISIONS	
NAME	DATE

ILLINOIS DEPARTMENT OF TRANSPORTATION
TYPICAL PAVEMENT MARKING DETAILS
 FA155(I-55), FA172(I-72), FAP666(I-55 BUS)
 SECTION D6 INTERSTATE RS,BR,M CAB 2008
 SANGAMON COUNTY
 SCALE: _____ DRAWN BY _____
 DATE _____ CHECKED BY _____

PLOT DATE = 08/22/2007 08:22:38AM
 FILE NAME = c:\p\projects\652882\ht.plm.dwt.dgn
 PLOT SCALE = 1/8"=1'-0" / IN.
 USER NAME = laughlin-1