


F.A.I. RTE.	SECTION	COUNTY	TOTAL SHEETS	SHEET NO.
*	**	SANGAMON	248	165

STA. TO STA.  
 FED. ROAD DIST. NO. ILLINOIS FED. AID PROJECT  
 \* FA155(I-55), FA172(I-72), FAP666(I-55 BUS)  
 \*\* D6 INTERSTATE RS,BR,M CAB 2008

SECTION 12, T15N, R5W, 3rd PM

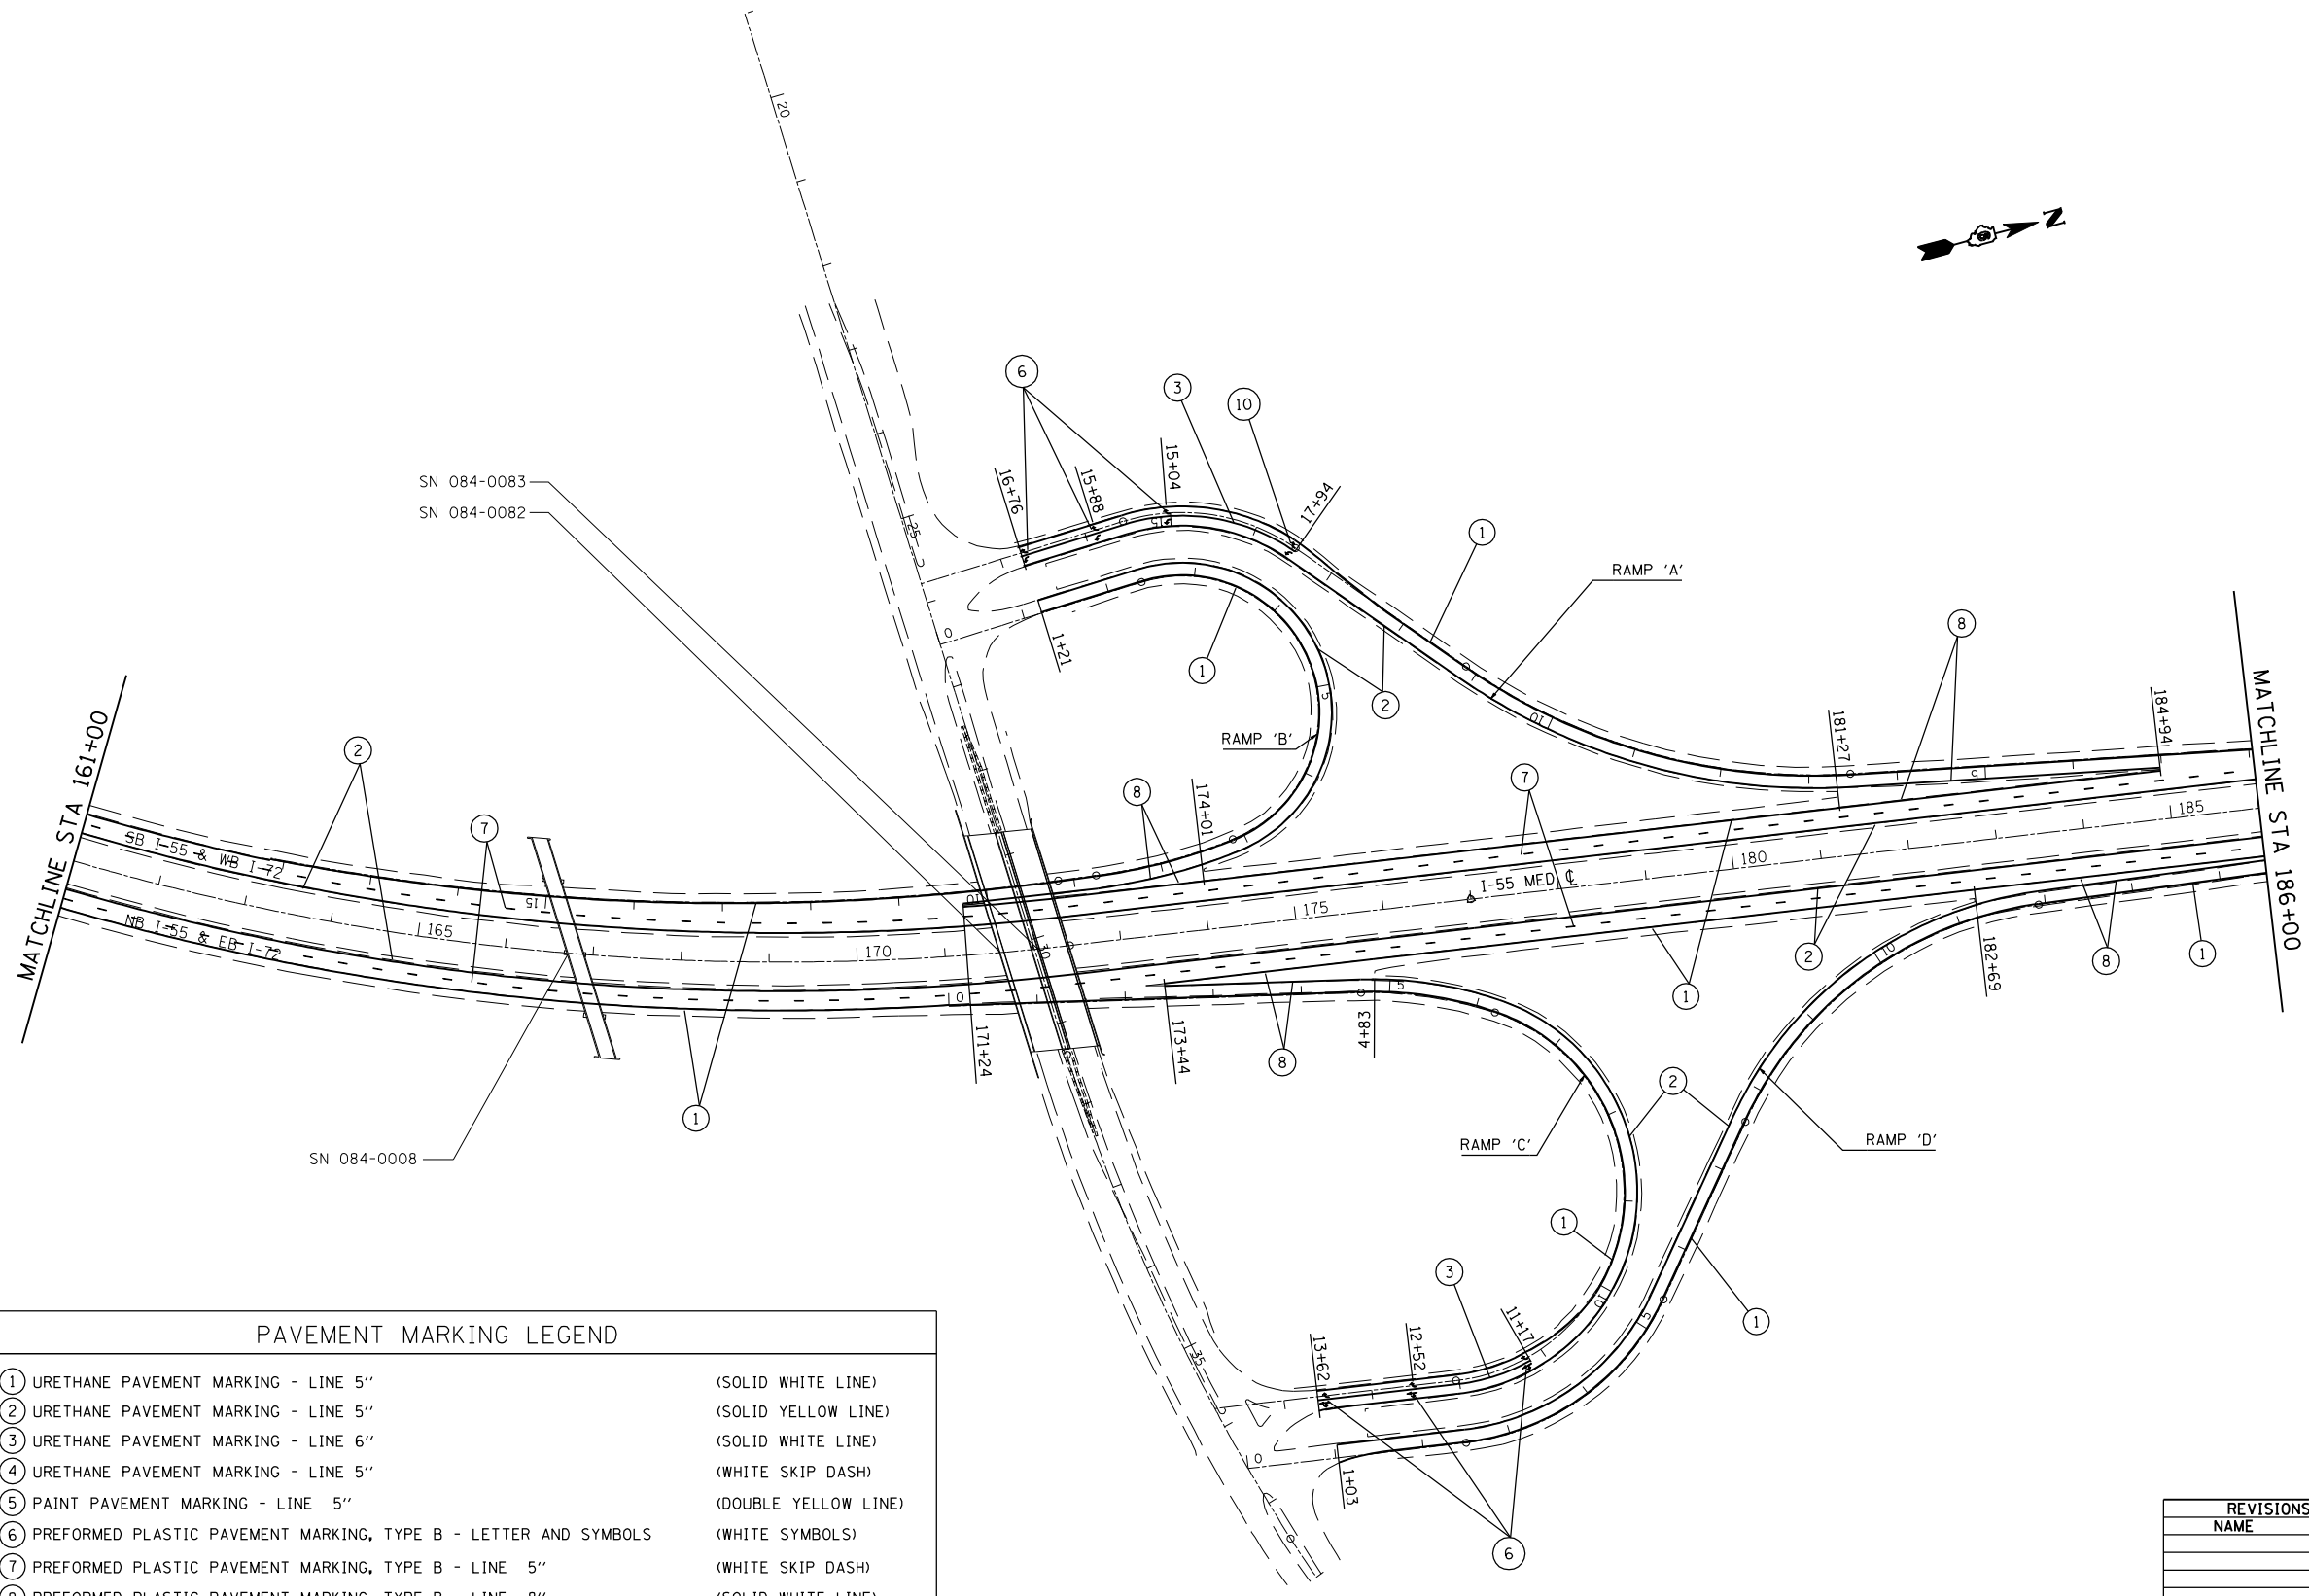

SN 084-0083  
 SN 084-0082

SN 084-0008

PAVEMENT MARKING LEGEND	
① URETHANE PAVEMENT MARKING - LINE 5"	(SOLID WHITE LINE)
② URETHANE PAVEMENT MARKING - LINE 5"	(SOLID YELLOW LINE)
③ URETHANE PAVEMENT MARKING - LINE 6"	(SOLID WHITE LINE)
④ URETHANE PAVEMENT MARKING - LINE 5"	(WHITE SKIP DASH)
⑤ PAINT PAVEMENT MARKING - LINE 5"	(DOUBLE YELLOW LINE)
⑥ PREFORMED PLASTIC PAVEMENT MARKING, TYPE B - LETTER AND SYMBOLS	(WHITE SYMBOLS)
⑦ PREFORMED PLASTIC PAVEMENT MARKING, TYPE B - LINE 5"	(WHITE SKIP DASH)
⑧ PREFORMED PLASTIC PAVEMENT MARKING, TYPE B - LINE 8"	(SOLID WHITE LINE)
⑨ PREFORMED PLASTIC PAVEMENT MARKING, TYPE B - LINE 12"	(WHITE DIAGONAL)

REVISIONS	
NAME	DATE

ILLINOIS DEPARTMENT OF TRANSPORTATION  
**PAVEMENT MARKING  
 PLAN SHEET**  
 FA155(I-55), FA172(I-72), FAP666(I-55 BUS)  
 SECTION D6 INTERSTATE RS,BR,M CAB 2008  
 SANGAMON COUNTY  
 SCALE: 1" = 100'  
 DATE \_\_\_\_\_ DRAWN BY TEC  
 CHECKED BY \_\_\_\_\_

PLOT DATE = 08/22/2007 08:22:45AM  
 FILE NAME = c:\p\projects\4652882\plan\_6.pwdgn  
 PLOT SCALE = 211.7647 / IN.  
 USER NAME = laughlinr1