


F.A.I. RTE.	SECTION	COUNTY	TOTAL SHEETS	SHEET NO.
*	**	SANGAMON	248	170

SECTION 36, T16N, R5W, 3rd PM

FED. ROAD DIST. NO.	ILLINOIS	FED. AID PROJECT
* FA155(I-55), FA172(I-72), FAP666(I-55 BUS)		
** D6 INTERSTATE RS,BR,M CAB 2008		

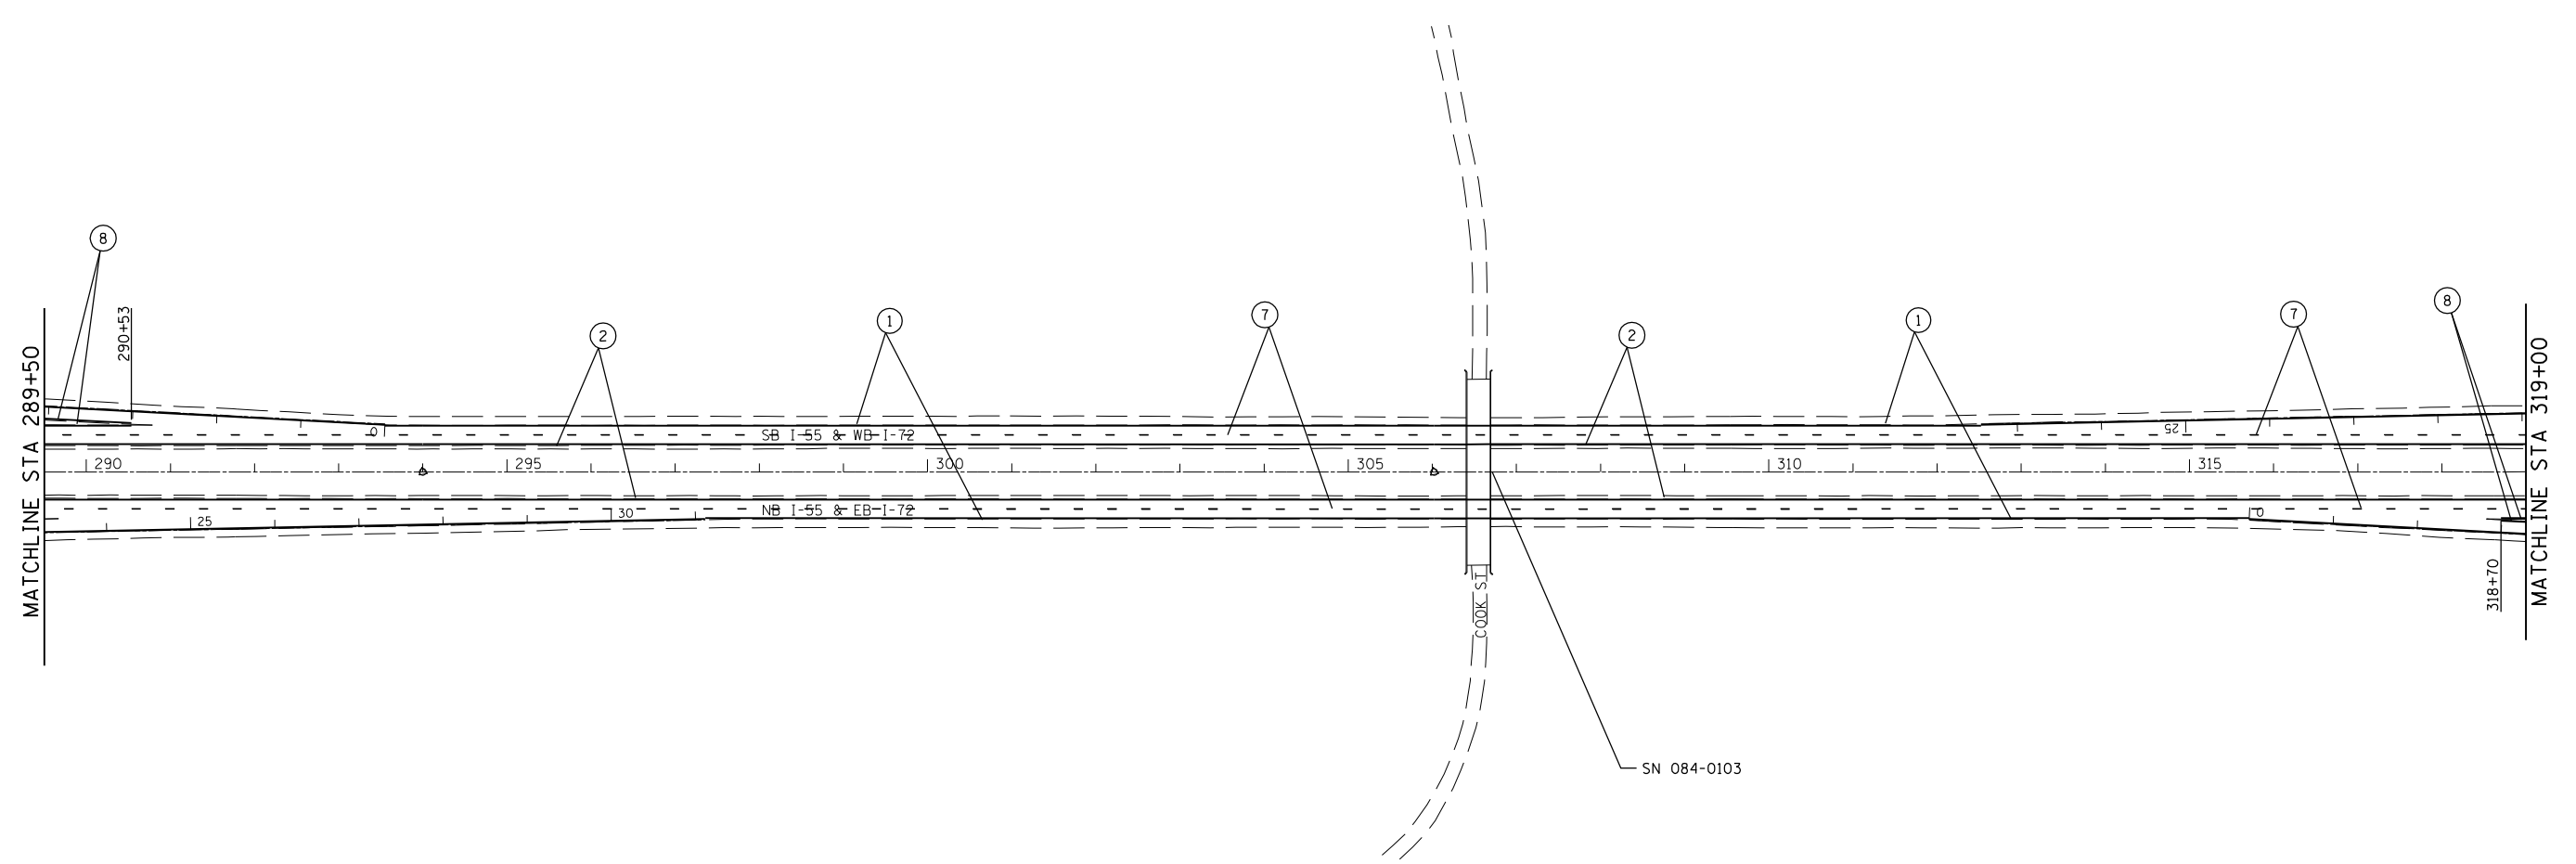

PAVEMENT MARKING LEGEND

- |   |                      |
|---|----------------------|
| ① URETHANE PAVEMENT MARKING - LINE 5"                             | (SOLID WHITE LINE)   |
| ② URETHANE PAVEMENT MARKING - LINE 5"                             | (SOLID YELLOW LINE)  |
| ③ URETHANE PAVEMENT MARKING - LINE 6"                             | (SOLID WHITE LINE)   |
| ④ URETHANE PAVEMENT MARKING - LINE 5"                             | (WHITE SKIP DASH)    |
| ⑤ PAINT PAVEMENT MARKING - LINE 5"                                | (DOUBLE YELLOW LINE) |
| ⑥ PREFORMED PLASTIC PAVEMENT MARKING, TYPE B - LETTER AND SYMBOLS | (WHITE SYMBOLS)      |
| ⑦ PREFORMED PLASTIC PAVEMENT MARKING, TYPE B - LINE 5"            | (WHITE SKIP DASH)    |
| ⑧ PREFORMED PLASTIC PAVEMENT MARKING, TYPE B - LINE 8"            | (SOLID WHITE LINE)   |
| ⑨ PREFORMED PLASTIC PAVEMENT MARKING, TYPE B - LINE 12"           | (WHITE DIAGONAL)     |

REVISIONS	
NAME	DATE

ILLINOIS DEPARTMENT OF TRANSPORTATION  
**PAVEMENT MARKING  
 PLAN SHEET**  
 FA155(I-55), FA172(I-72), FAP666(I-55 BUS)  
 SECTION D6 INTERSTATE RS,BR,M CAB 2008  
 SANGAMON COUNTY  
 SCALE: 1" = 100'  
 DATE \_\_\_\_\_ DRAWN BY TEC  
 CHECKED BY \_\_\_\_\_

PLOT DATE = 08/22/2007 08:22:56AM  
 FILE NAME = c:\p\projects\652882\plan\_11.plt.dgn  
 PLOT SCALE = 211.7647 / IN.  
 USER NAME = laughlinr1