


F.A.I. RTE.	SECTION	COUNTY	TOTAL SHEETS	SHEET NO.
*	**	SANGAMON	248	174

SECTION 21, T15N, R5W, 3rd PM

STA.		TO STA.	
FED. ROAD DIST. NO.	ILLINOIS	FED. AID PROJECT	
* FA155(I-55), FA172(I-72), FAP666(I-55 BUS) ** D6 INTERSTATE RS,BR,M CAB 2008			

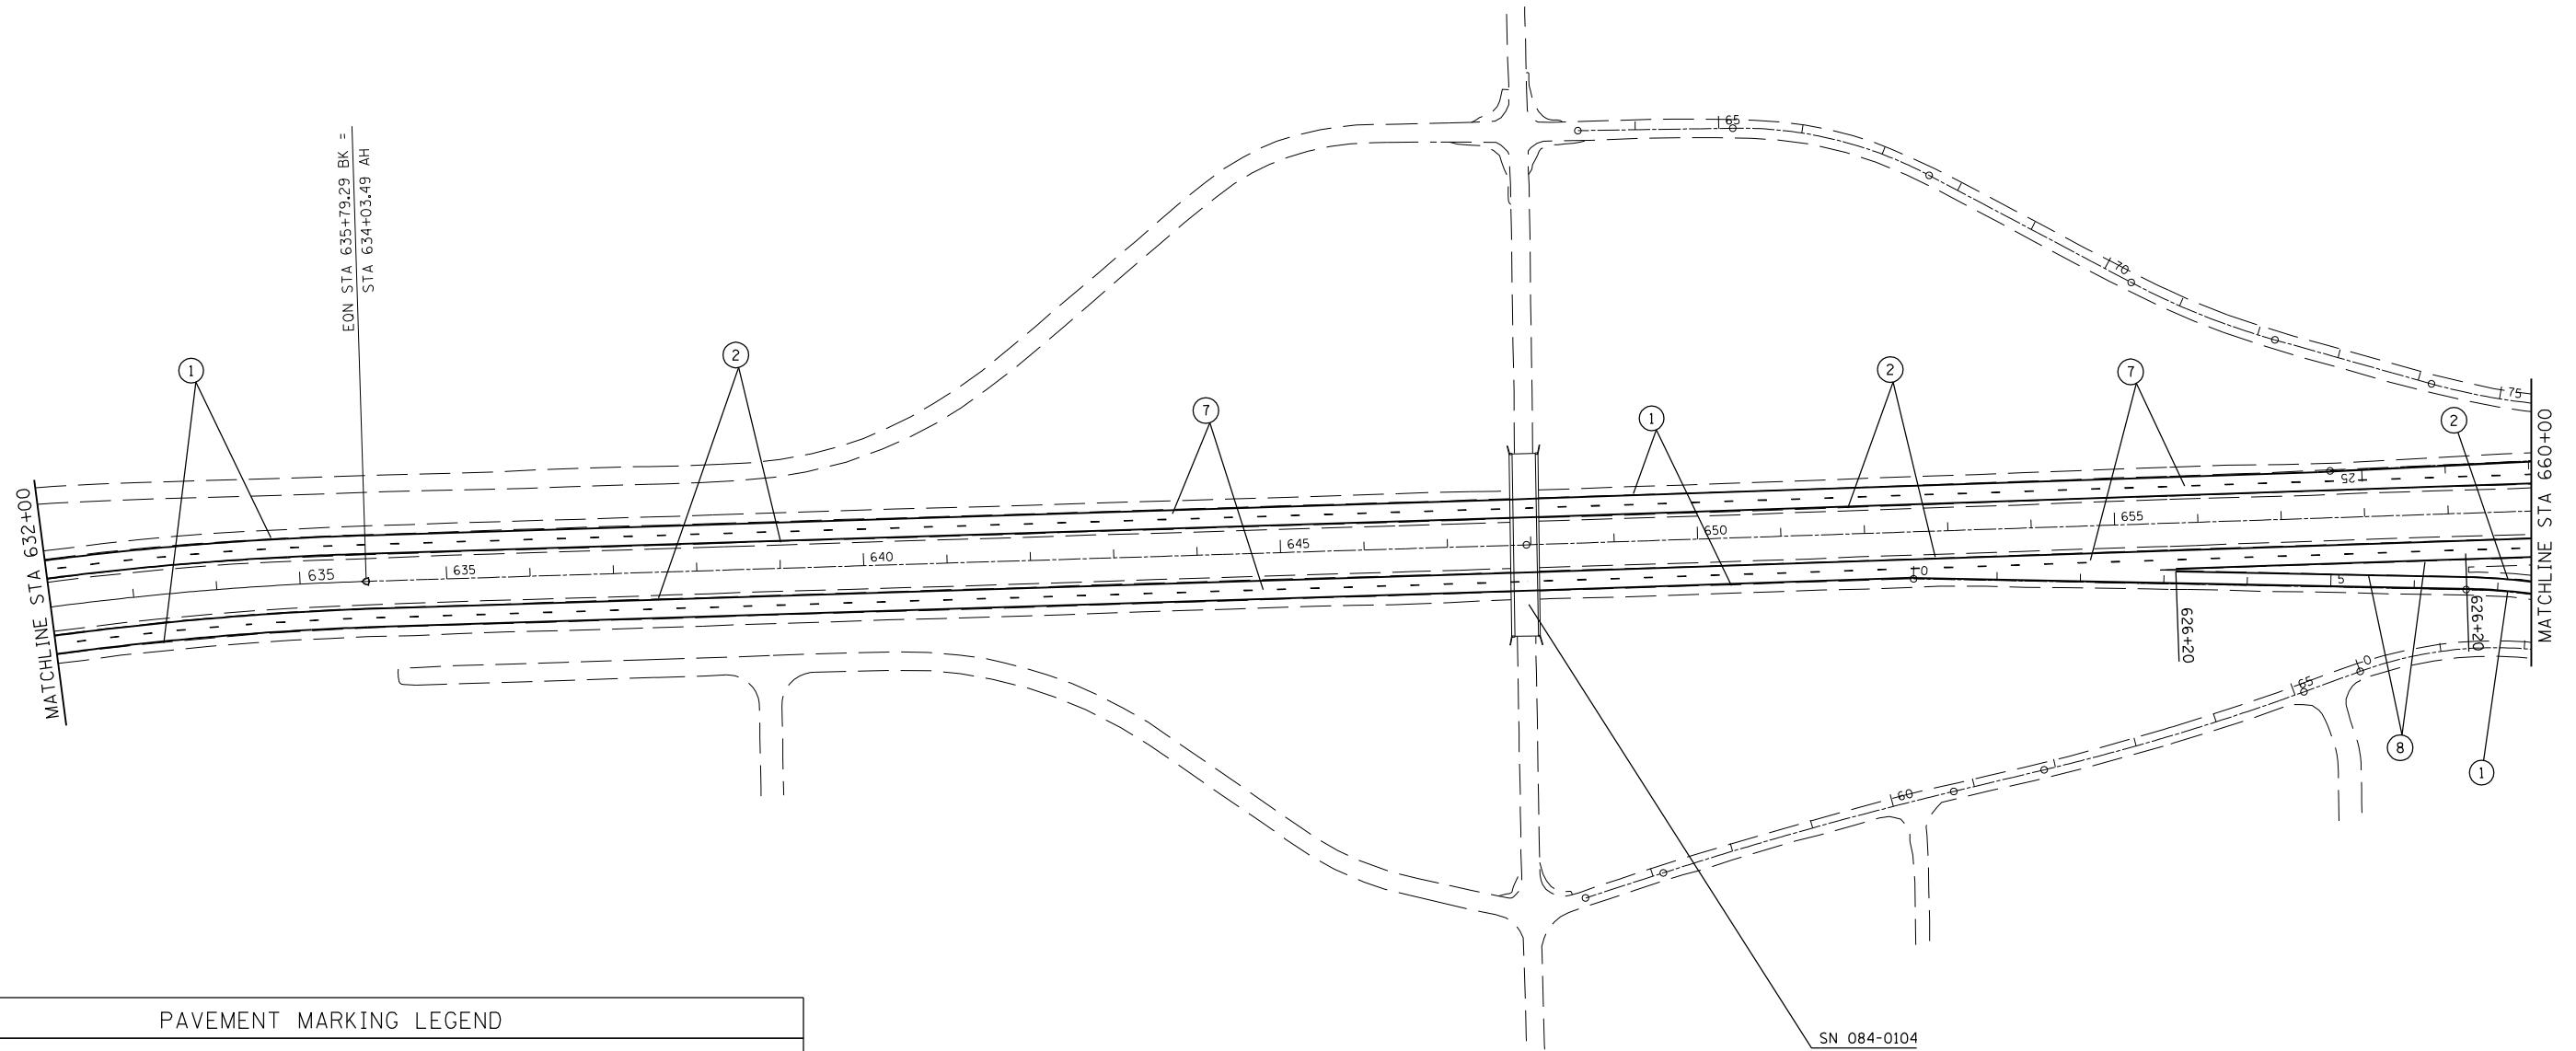

PAVEMENT MARKING LEGEND

①	URETHANE PAVEMENT MARKING - LINE 5"	(SOLID WHITE LINE)
②	URETHANE PAVEMENT MARKING - LINE 5"	(SOLID YELLOW LINE)
③	URETHANE PAVEMENT MARKING - LINE 6"	(SOLID WHITE LINE)
④	URETHANE PAVEMENT MARKING - LINE 5"	(WHITE SKIP DASH)
⑤	PAINT PAVEMENT MARKING - LINE 5"	(DOUBLE YELLOW LINE)
⑥	PREFORMED PLASTIC PAVEMENT MARKING, TYPE B - LETTER AND SYMBOLS	(WHITE SYMBOLS)
⑦	PREFORMED PLASTIC PAVEMENT MARKING, TYPE B - LINE 5"	(WHITE SKIP DASH)
⑧	PREFORMED PLASTIC PAVEMENT MARKING, TYPE B - LINE 8"	(SOLID WHITE LINE)
⑨	PREFORMED PLASTIC PAVEMENT MARKING, TYPE B - LINE 12"	(WHITE DIAGONAL)

REVISIONS	
NAME	DATE

ILLINOIS DEPARTMENT OF TRANSPORTATION
**PAVEMENT MARKING
 PLAN SHEET**
 FA155(I-55), FA172(I-72), FAP666(I-55 BUS)
 SECTION D6 INTERSTATE RS,BR,M CAB 2008
 SANGAMON COUNTY
 SCALE: 1" = 100'
 DATE _____ DRAWN BY TEC
 CHECKED BY _____

PLOT DATE = 08/22/2007 08:22:54AM
 FILE NAME = c:\p\projects\652882\plan_2.pcn.dgn
 PLOT SCALE = 211.7643 / IN.
 USER NAME = laughlinr1