


F.A.I. RTE.	SECTION	COUNTY	TOTAL SHEETS	SHEET NO.
*	**	SANGAMON	248	176
STA.		TO STA.		
FED. ROAD DIST. NO.	ILLINOIS	FED. AID PROJECT		
* FA155(I-55), FA172(I-72), FAP666(I-55 BUS)				
** D6 INTERSTATE RS,BR,M CAB 2008				

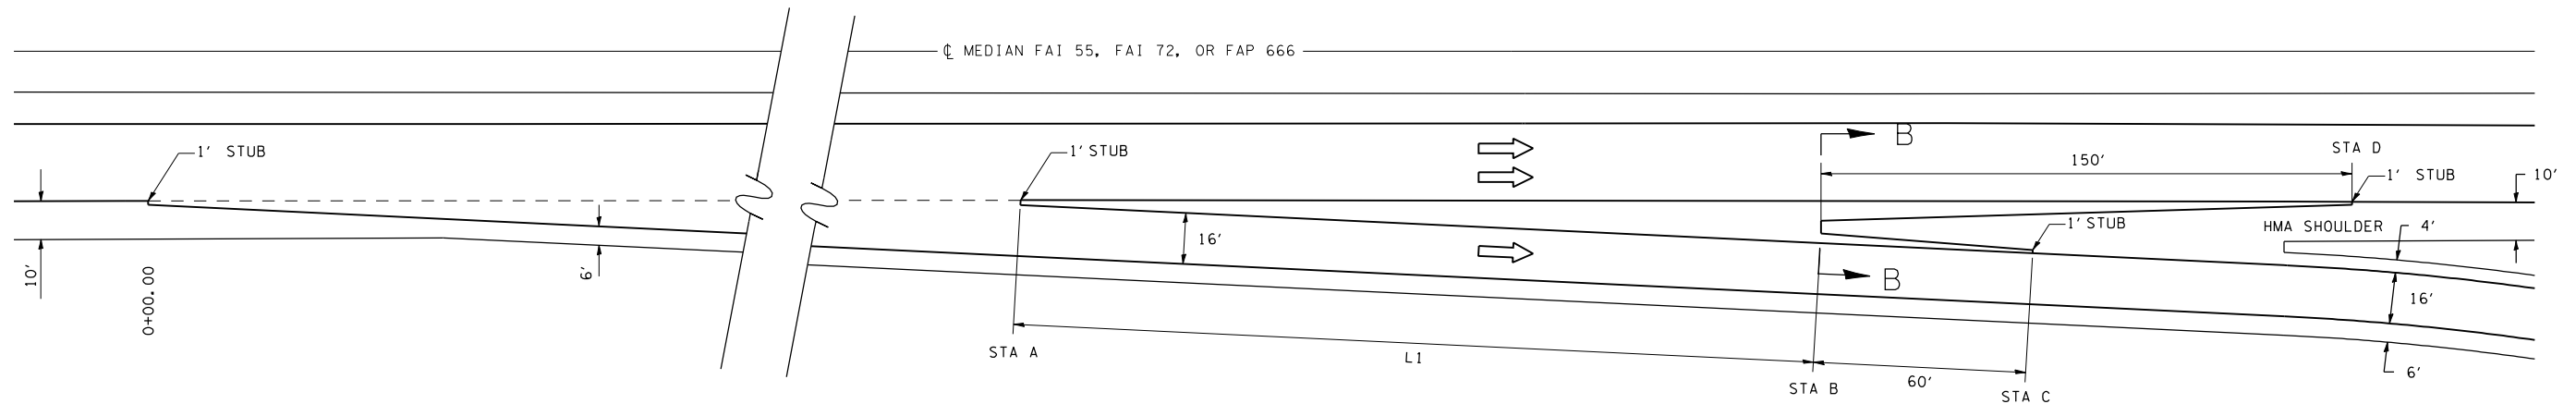


PLAN - EXIT TERMINAL

INTERCHANGE	RAMP	ADJACENT MAINLINE	STA A		STA B		STA C	STA D	L1
			RAMP	MAINLINE	RAMP	MAINLINE	RAMP	MAINLINE	(FEET)
SIXTH ST	A	EB I-72	3+03	655+61	5+30	657+87	5+90	659+87	227
SIXTH ST	NE RAMP	WB I-72	3+03	688+03	5+30	685+75	5+90	684+25	227
SIXTH ST	D	SB BL-55	NA	NA	5+30	62+33	5+90	60+83	NA
STEVENSON DR	A	SB I-55	2+94	185+02	5+21	182+75	5+81	181+25	227
STEVENSON DR	C	NB I-55	2+45	173+43	3+91	174+90	4+51	176+40	147
SOUTH GRAND	B	SB I-55	3+00	290+52	5+27	288+25	5+87	286+77	227
SOUTH GRAND	F	NB I-55	1+90	262+98	3+32	264+40	3+92	265+92	142
CLEAR LAKE	B	SB I-55	3+02	348+22	5+27	345+95	5+89	344+45	227
CLEAR LAKE	F	NB I-55	2+99	318+70	5+26	320+97	5+86	322+47	227

LEGEND

- 1 EX STABILIZED SUB-BASE
- 2 EX PCC BASE COURSE
- 3 EX PCC PAVEMENT
- 4 EX HOT-MIX ASPHALT SHOULDER
- 5 EX HOT-MIX ASPHALT
- 6 PR HOT-MIX ASPHALT SURFACE REMOVAL 3 3/4 "
- 7 PR POLYMERIZED HOT-MIX ASPHALT BINDER COURSE, IL-19.0, 2 1/4 "
- 8 PR POLYMERIZED HOT-MIX ASPHALT SURFACE COURSE, MIX "E", 1 1/2 "
- 9 PR HOT-MIX ASPHALT SURFACE COURSE, MIX C, N30 3 3/4 "

* MATCH EXIST SLOPE

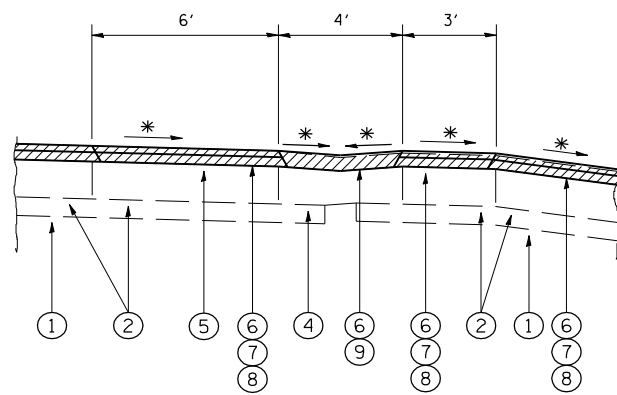

SECTION B-B

NOTE:

AT SIXTH ST INTERCHANGE, RAMP D, HMA SURFACE REMOVAL IS 2", HMA SURFACE IS 2", AND NO BINDER

REVISIONS	
NAME	DATE

ILLINOIS DEPARTMENT OF TRANSPORTATION
EXIT RAMP DETAILS
 FA155(I-55), FA172(I-72), FAP666(I-55 BUS)
 SECTION D6 INTERSTATE RS,BR,M CAB 2008
 SANGAMON COUNTY
 SCALE: _____ DRAWN BY _____
 DATE _____ CHECKED BY _____