



F.A.I. RTE.	SECTION	COUNTY	TOTAL SHEETS	SHEET NO.
*	**	SANGAMON	248	178
STA.		TO STA.		
FED. ROAD DIST. NO.	ILLINOIS	FED. AID PROJECT		
* FA155(I-55), FA172(I-72), FAP666(I-55 BUS) ** D6 INTERSTATE RS,BR,M CAB 2008				

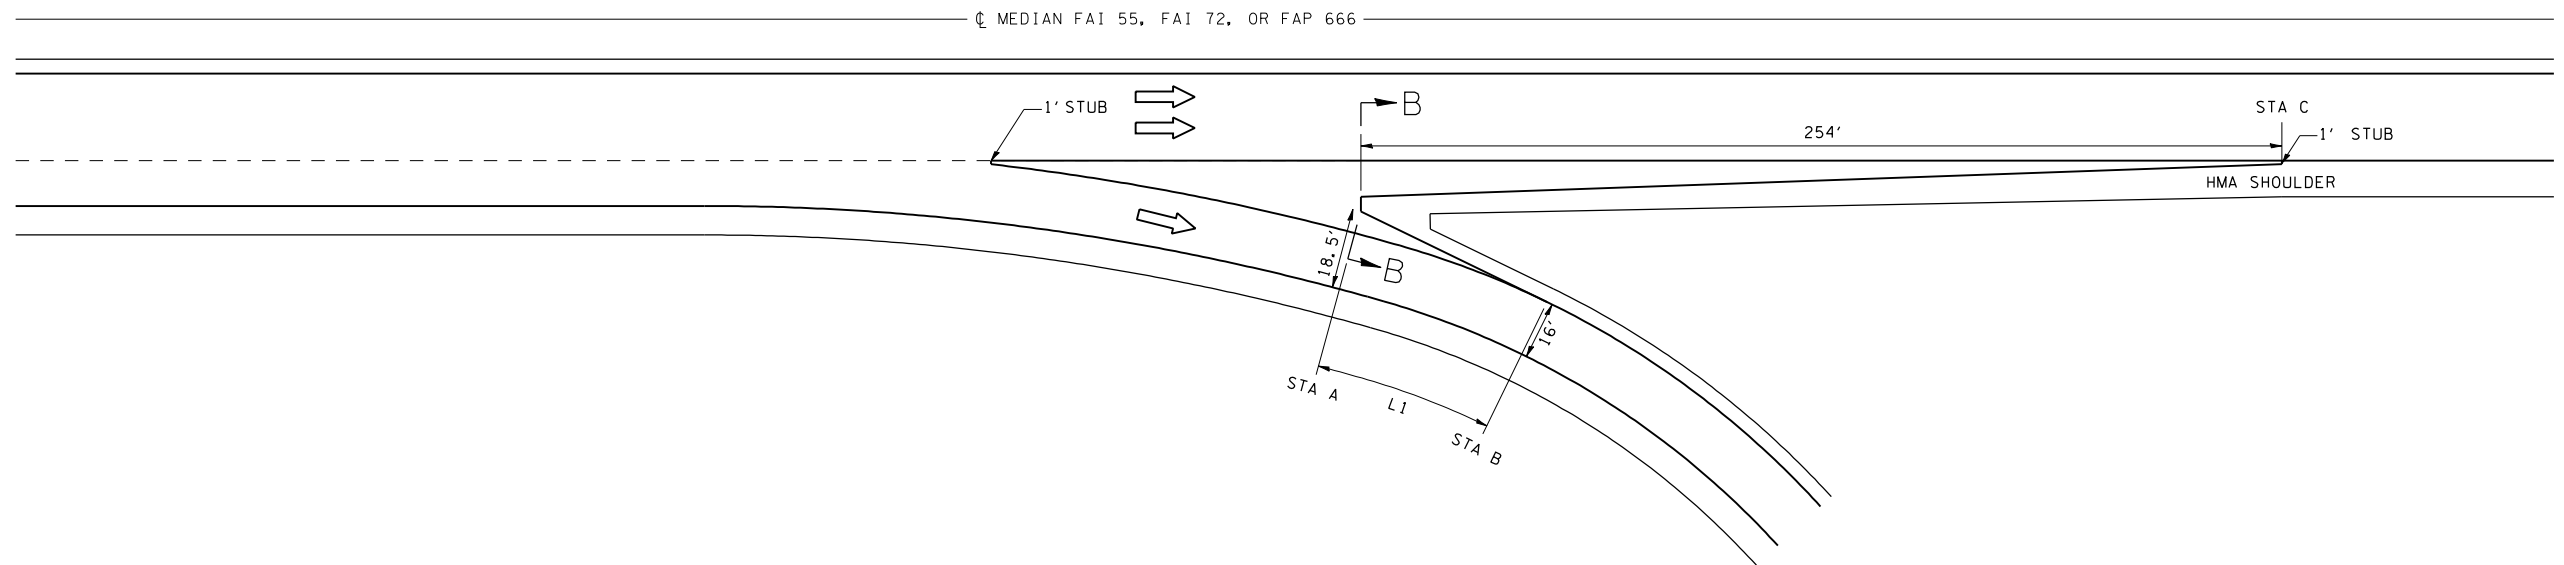

INTERCHANGE	RAMP	ADJACENT MAINLINE	STA A		STA B	STA C	L1 (FEET)
			RAMP	MAINLINE	RAMP	MAINLINE	
SIXTH ST	B	EB I-72	6+12	678+14	6+60	680+78	48
SIXTH ST	C	NB BL-55	3+84	58+79	4+18	61+29	34
SOUTH GRAND	C	SB I-55	4+34	271+34	4+64	268+80	30
SOUTH GRAND	G	NB I-55	4+32	279+36	4+68	281+90	36
CLEAR LAKE	C	SB I-55	3+64	329+68	3+88	327+14	34
CLEAR LAKE	G	NB I-55	3+59	337+25	3+95	339+78	36

LEGEND

- 1 EX STABILIZED SUB-BASE
- 2 EX PCC BASE COURSE
- 3 EX PCC PAVEMENT
- 4 EX HOT-MIX ASPHALT SHOULDER
- 5 EX HOT-MIX ASPHALT
- 6 PR HOT-MIX ASPHALT SURFACE REMOVAL 3 3/4 "
- 7 PR POLYMERIZED HOT-MIX ASPHALT BINDER COURSE, IL-19.0, 2 1/4 "
- 8 PR POLYMERIZED HOT-MIX ASPHALT SURFACE COURSE, MIX "E", 1 1/2 "
- 9 PR HOT-MIX ASPHALT SURFACE COURSE, MIX C, N30 3 3/4 "

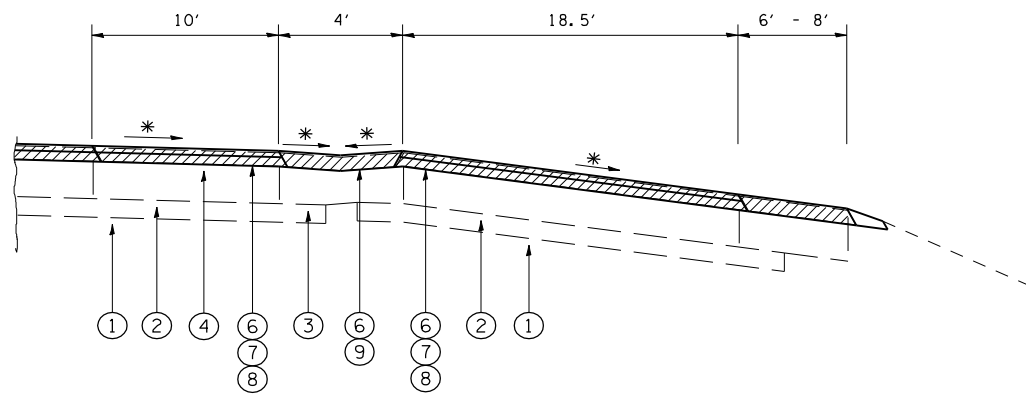

SECTION B-B

\* MATCH EXIST SLOPE

NOTE:

AT SIXTH ST INTERCHANGE, RAMP D, HMA SURFACE REMOVAL IS 2", HMA SURFACE IS 2", AND NO BINDER

REVISIONS	
NAME	DATE

ILLINOIS DEPARTMENT OF TRANSPORTATION  
**EXIT RAMP DETAILS**  
 FA155(I-55), FA172(I-72), FAP666(I-55 BUS)  
 SECTION D6 INTERSTATE RS,BR,M CAB 2008  
 SANGAMON COUNTY  
 SCALE: \_\_\_\_\_ DRAWN BY \_\_\_\_\_  
 DATE \_\_\_\_\_ CHECKED BY \_\_\_\_\_