



F.A.I. RTE.	SECTION	COUNTY	TOTAL SHEETS	SHEET NO.
*	**	SANGAMON	248	180
STA.		TO STA.		
FED. ROAD DIST. NO.	ILLINOIS	FED. AID PROJECT		
* FA155(I-55), FA172(I-72), FAP666(I-55 BUS) ** D6 INTERSTATE RS,BR,M CAB 2008				

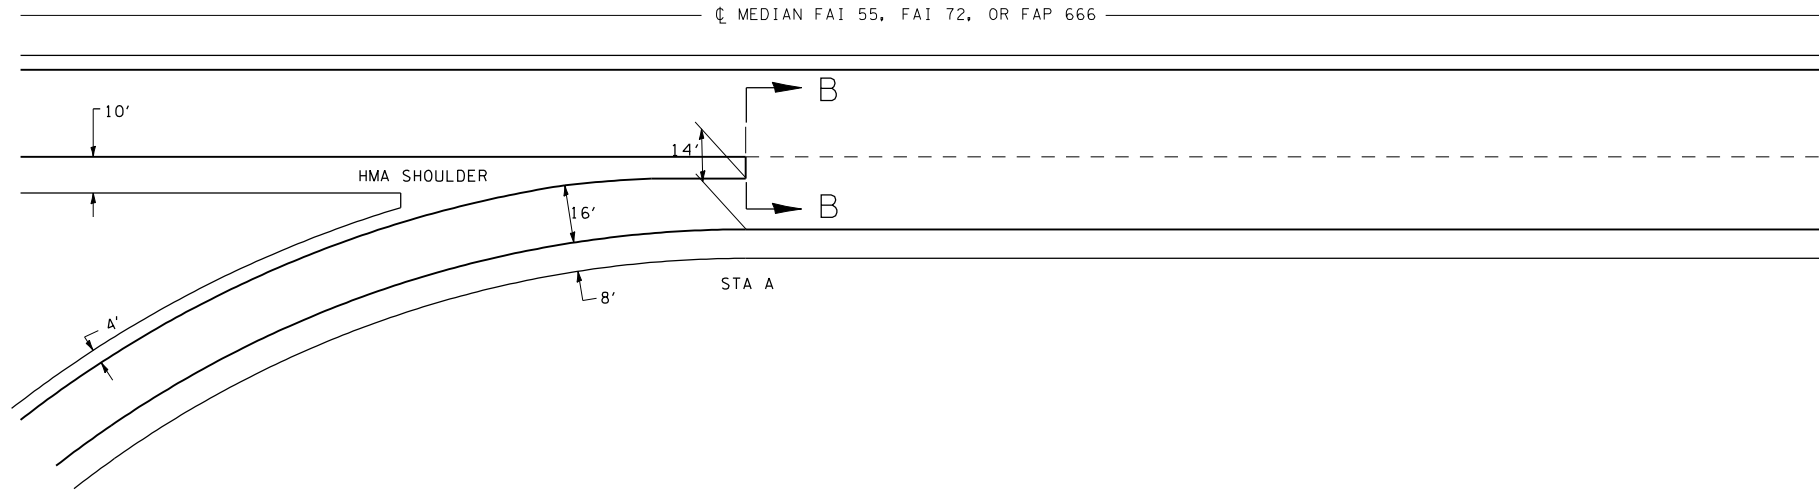

INTERCHANGE	RAMP	ADJACENT MAINLINE	STA A	
			RAMP	MAINLINE
SIXTH ST	SW RAMP	EB I-72	18+96	672+12
SIXTH ST	B	NB BL-55	17+98	52+10
SIXTH ST	C	WB I-72	14+76	676+11
SOUTH GRAND	A	SB I-55	11+81	278+04
SOUTH GRAND	E	NB I-55	10+77	272+08
CLEAR LAKE	A	SB I-55	15+15	334+84
CLEAR LAKE	E	NB I-55	14+72	331+67

LEGEND

- 1 EX STABILIZED SUB-BASE
- 2 EX PCC BASE COURSE
- 3 EX PCC PAVEMENT
- 4 EX HOT-MIX ASPHALT SHOULDER
- 5 EX HOT-MIX ASPHALT
- 6 PR HOT-MIX ASPHALT SURFACE REMOVAL 3 3/4 "
- 7 PR POLYMERIZED HOT-MIX ASPHALT BINDER COURSE, IL-19.0, 2 1/4 "
- 8 PR POLYMERIZED HOT-MIX ASPHALT SURFACE COURSE, MIX "E", 1 1/2 "
- 9 PR HOT-MIX ASPHALT SURFACE COURSE, MIX C, N30 3 3/4 "

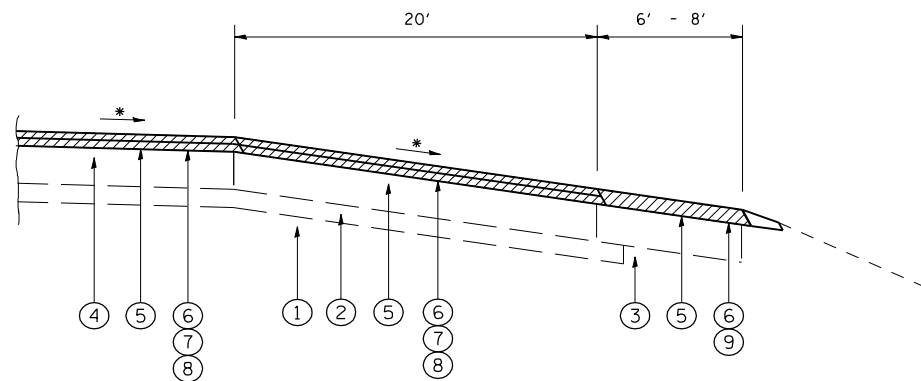

\* MATCH EXIST SLOPE

NOTE:

AT SIXTH ST INTERCHANGE, RAMP D, HMA SURFACE REMOVAL IS 2", HMA SURFACE IS 2", AND NO BINDER

REVISIONS	
NAME	DATE

ILLINOIS DEPARTMENT OF TRANSPORTATION  
**ENTRANCE RAMP DETAILS**  
 FA155(I-55), FA172(I-72), FAP666(I-55 BUS)  
 SECTION D6 INTERSTATE RS,BR,M CAB 2008  
 SANGAMON COUNTY  
 SCALE: \_\_\_\_\_ DRAWN BY \_\_\_\_\_  
 DATE \_\_\_\_\_ CHECKED BY \_\_\_\_\_