



F.A.I. RTE.	SECTION	COUNTY	TOTAL SHEETS	SHEET NO.
*	**	SANGAMON	248	181
STA.		TO STA.		
FED. ROAD DIST. NO.	ILLINOIS	FED. AID PROJECT		
* FA155(I-55), FA172(I-72), FAP666(I-55 BUS) ** D6 INTERSTATE RS,BR,M CAB 2008				

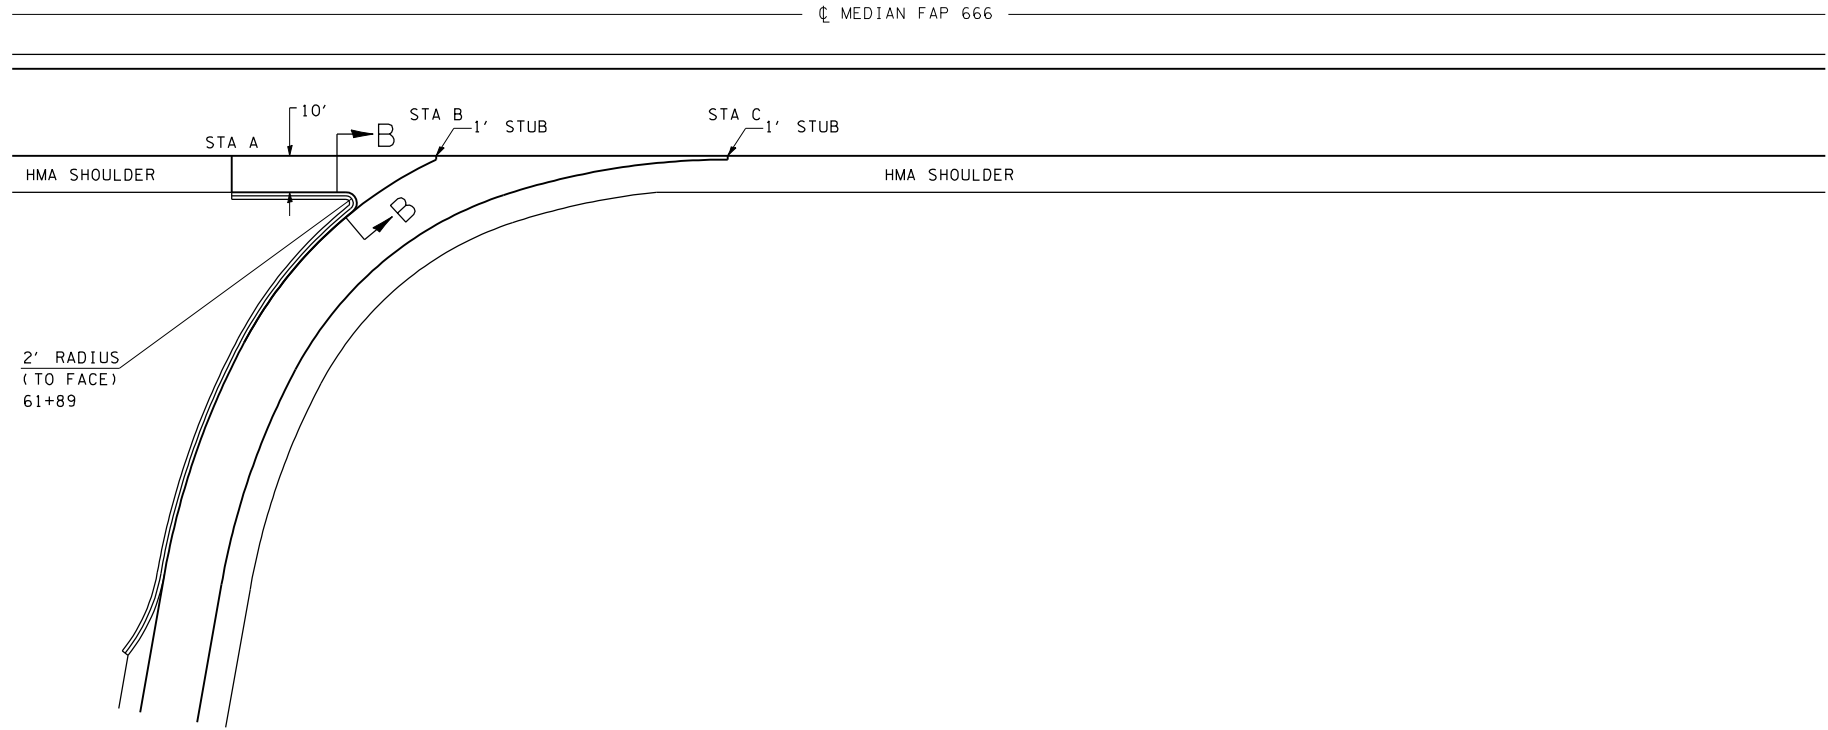

INTERCHANGE	RAMP	ADJACENT MAINLINE	STA A	STA B	STA C
			MAINLINE	MAINLINE	MAINLINE
SIXTH ST	NE RAMP	NB BL-55	61+59	62+12	62+94

LEGEND

- 1 EX STABILIZED SUB-BASE
- 2 EX PCC BASE COURSE
- 3 EX PCC PAVEMENT
- 4 EX HOT-MIX ASPHALT SHOULDER
- 5 EX HOT-MIX ASPHALT
- 6 PR HOT-MIX ASPHALT SURFACE REMOVAL 3 3/4 "
- 7 PR POLYMERIZED HOT-MIX ASPHALT BINDER COURSE, IL-19.0, 2 1/4 "
- 8 PR POLYMERIZED HOT-MIX ASPHALT SURFACE COURSE, MIX "E", 1 1/2 "
- 9 PR HOT-MIX ASPHALT SURFACE COURSE, MIX C, N30 3 3/4 "

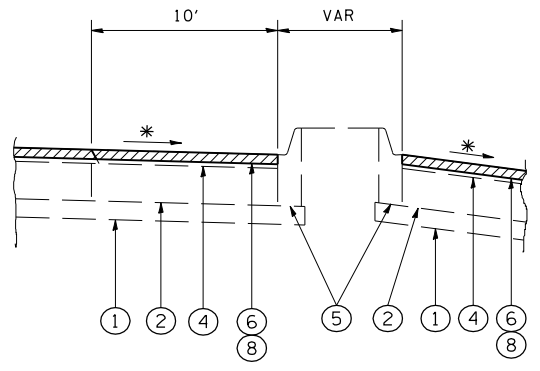

SECTION B-B

* MATCH EXIST SLOPE

NOTE:

AT SIXTH ST INTERCHANGE, RAMP D, HMA SURFACE REMOVAL IS 2", HMA SURFACE IS 2", AND NO BINDER

REVISIONS	
NAME	DATE

ILLINOIS DEPARTMENT OF TRANSPORTATION
ENTRANCE RAMP DETAILS
 FA155(I-55), FA172(I-72), FAP666(I-55 BUS)
 SECTION D6 INTERSTATE RS,BR,M CAB 2008
 SANGAMON COUNTY

SCALE: _____ DRAWN BY _____
 DATE _____ CHECKED BY _____

PLOT DATE = 08/22/2007 08:22:56AM
 FILE NAME = c:\p\projects\652882\ht_ramp_det.dgn
 PLOT SCALE = 1/8"=1'-0" / IN.
 USER NAME = laughlin-1