



F.A.I. RTE.	SECTION	COUNTY	TOTAL SHEETS	SHEET NO.
*	**	SANGAMON	248	196
STA.		TO STA.		
FED. ROAD DIST. NO. ILLINOIS FED. AID PROJECT				
* FA155(I-55), FA172(I-72), FAP666(I-55 BUS)				
** D6 INTERSTATE RS,BR,M CAB 2008				


### EMERGENCY MEDIAN CROSSOVER I-72 STA 640+55

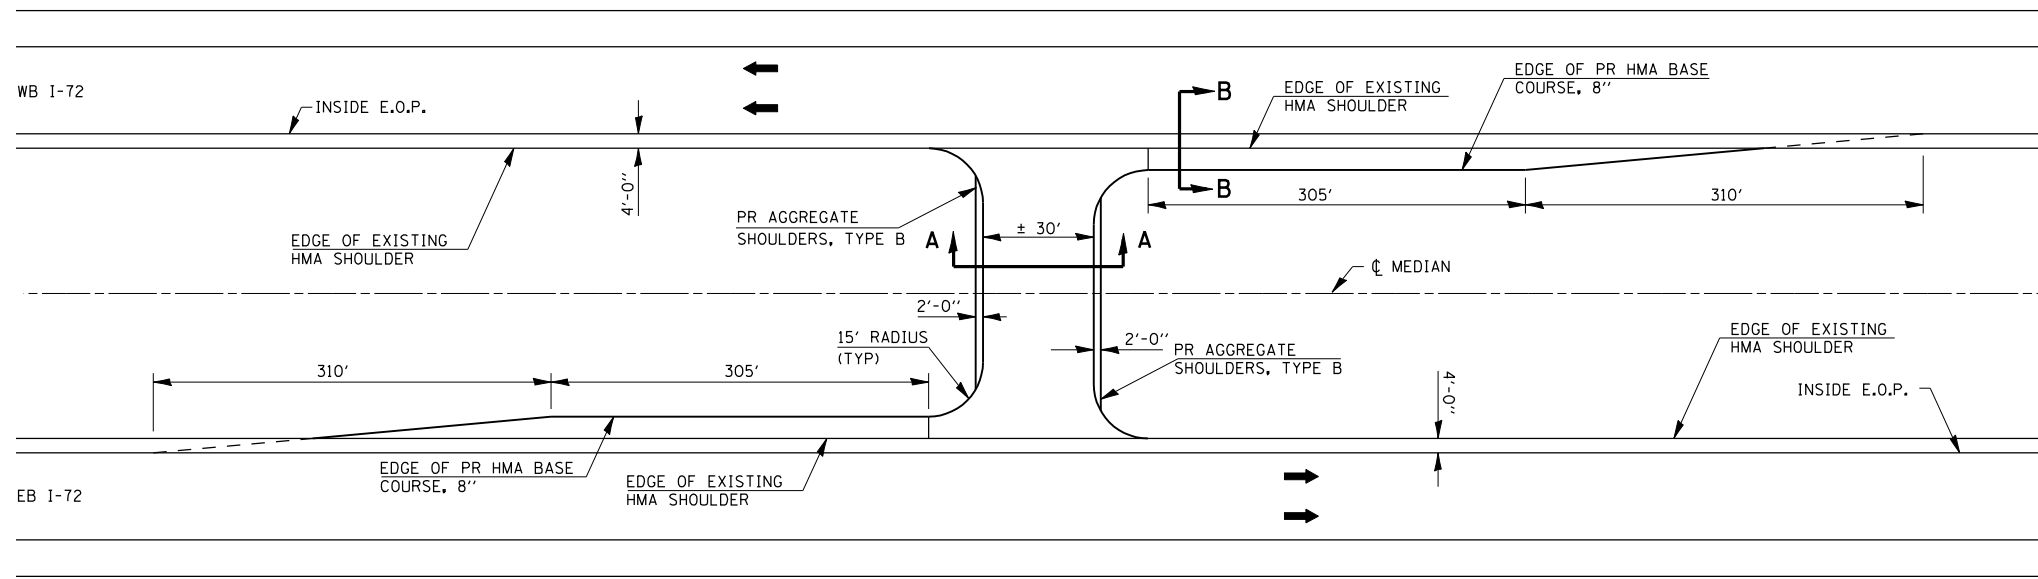

**PLAN VIEW**

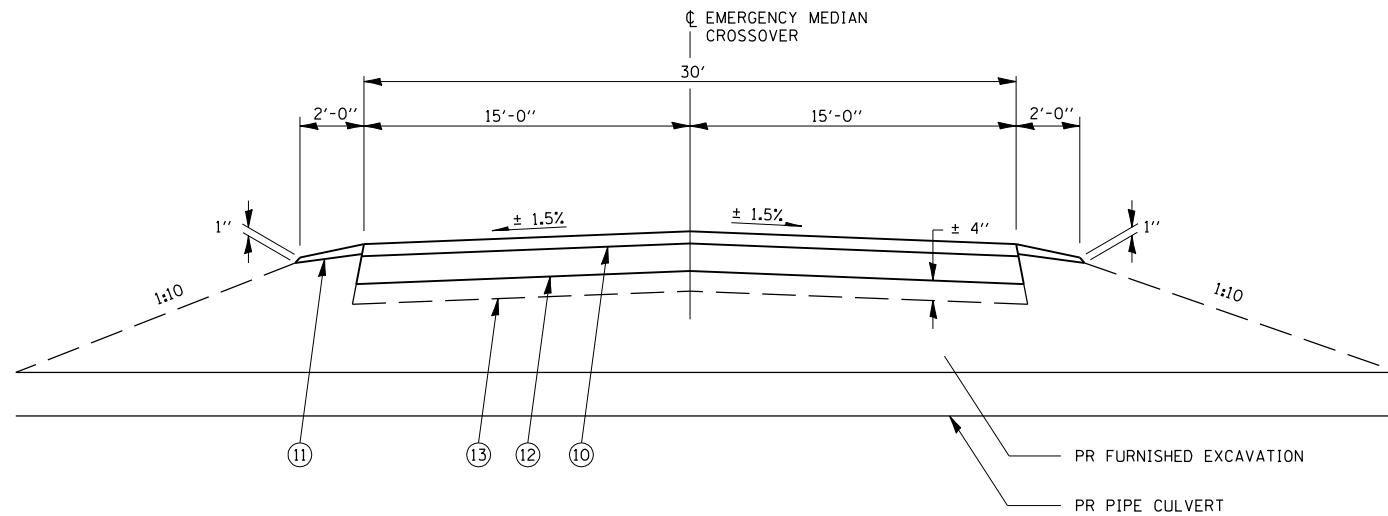

**SECTION A - A**

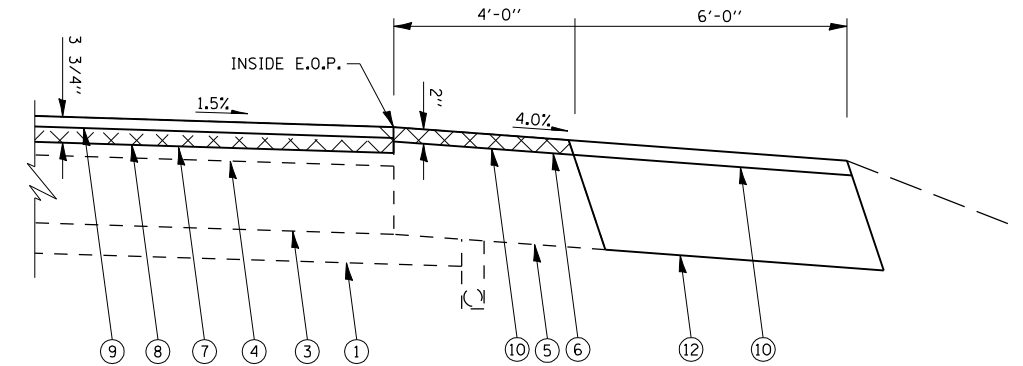

**SECTION B - B**

\* - MAINTAIN SLOPES AWAY FROM MAINLINE PAVEMENT TO ENSURE PROPER DRAINAGE INTO MEDIAN DITCHES.

**LEGEND**

- ① EX AGGREGATE SUB-BASE, 4"
- ② EX AGGREGATE BASE COURSE
- ③ EX P.C.C. PAVEMENT
- ④ EX HOT-MIX ASPHALT OVERLAY
- ⑤ EX HOT-MIX ASPHALT SHOULDER
- ⑥ PR HOT-MIX ASPHALT SURFACE REMOVAL 2"
- ⑦ PR HOT-MIX ASPHALT SURFACE REMOVAL 3 3/4"
- ⑧ PR POLYMERIZED HOT-MIX ASPHALT BINDER COURSE, 2 1/4"
- ⑨ PR POLYMERIZED HOT-MIX ASPHALT SURFACE COURSE, 1 1/2"
- ⑩ PR HOT-MIX ASPHALT SURFACE COURSE, MIX "C", N30 2"
- ⑪ PR AGGREGATE SHOULDERS, TYPE B
- ⑫ PR HOT-MIX ASPHALT BASE COURSE, 8"
- ⑬ PR AGGREGATE BASE COURSE, TY A

NOTE: HMA BASE COURSE 8" INCLUDES AREAS THAT ARE LESS THAN 6' IN WIDTH

**EMERGENCY CROSSOVER IMPROVEMENT**

LOCATION	FURNISHED EXCAVATION CU YD	PIPE CULV, CL D, TYPE 1 24" FOOT	AGG BASE CSE, TY A TON	HMA BASE COURSE, 8" SQ YD	HMA SURF CSE MIX C N30 TON
I72 STA 640+55	300	90.0	51.96	228.1	20.11
TOTAL	300	90.0	51.96	228.1	20.11

REVISIONS	
NAME	DATE

ILLINOIS DEPARTMENT OF TRANSPORTATION  
**EMERGENCY MEDIAN CROSS OVER DETAIL**  
 FA155(I-55), FA172(I-72), FAP666(I-55 BUS)  
 SECTION D6 INTERSTATE RS,BR,M CAB 2008  
 SANGAMON COUNTY

SCALE: DRAWN BY  
 DATE CHECKED BY