


F.A.I. RTE.	SECTION	COUNTY	TOTAL SHEETS	SHEET NO.
*	**	SANGAMON	248	201
STA.		TO STA.		
FED. ROAD DIST. NO.	ILLINOIS	FED. AID PROJECT		
* FA155(I-55), FA172(I-72), FAP666(I-55 BUS)				
** D6 INTERSTATE RS,BR,M CAB 2008				

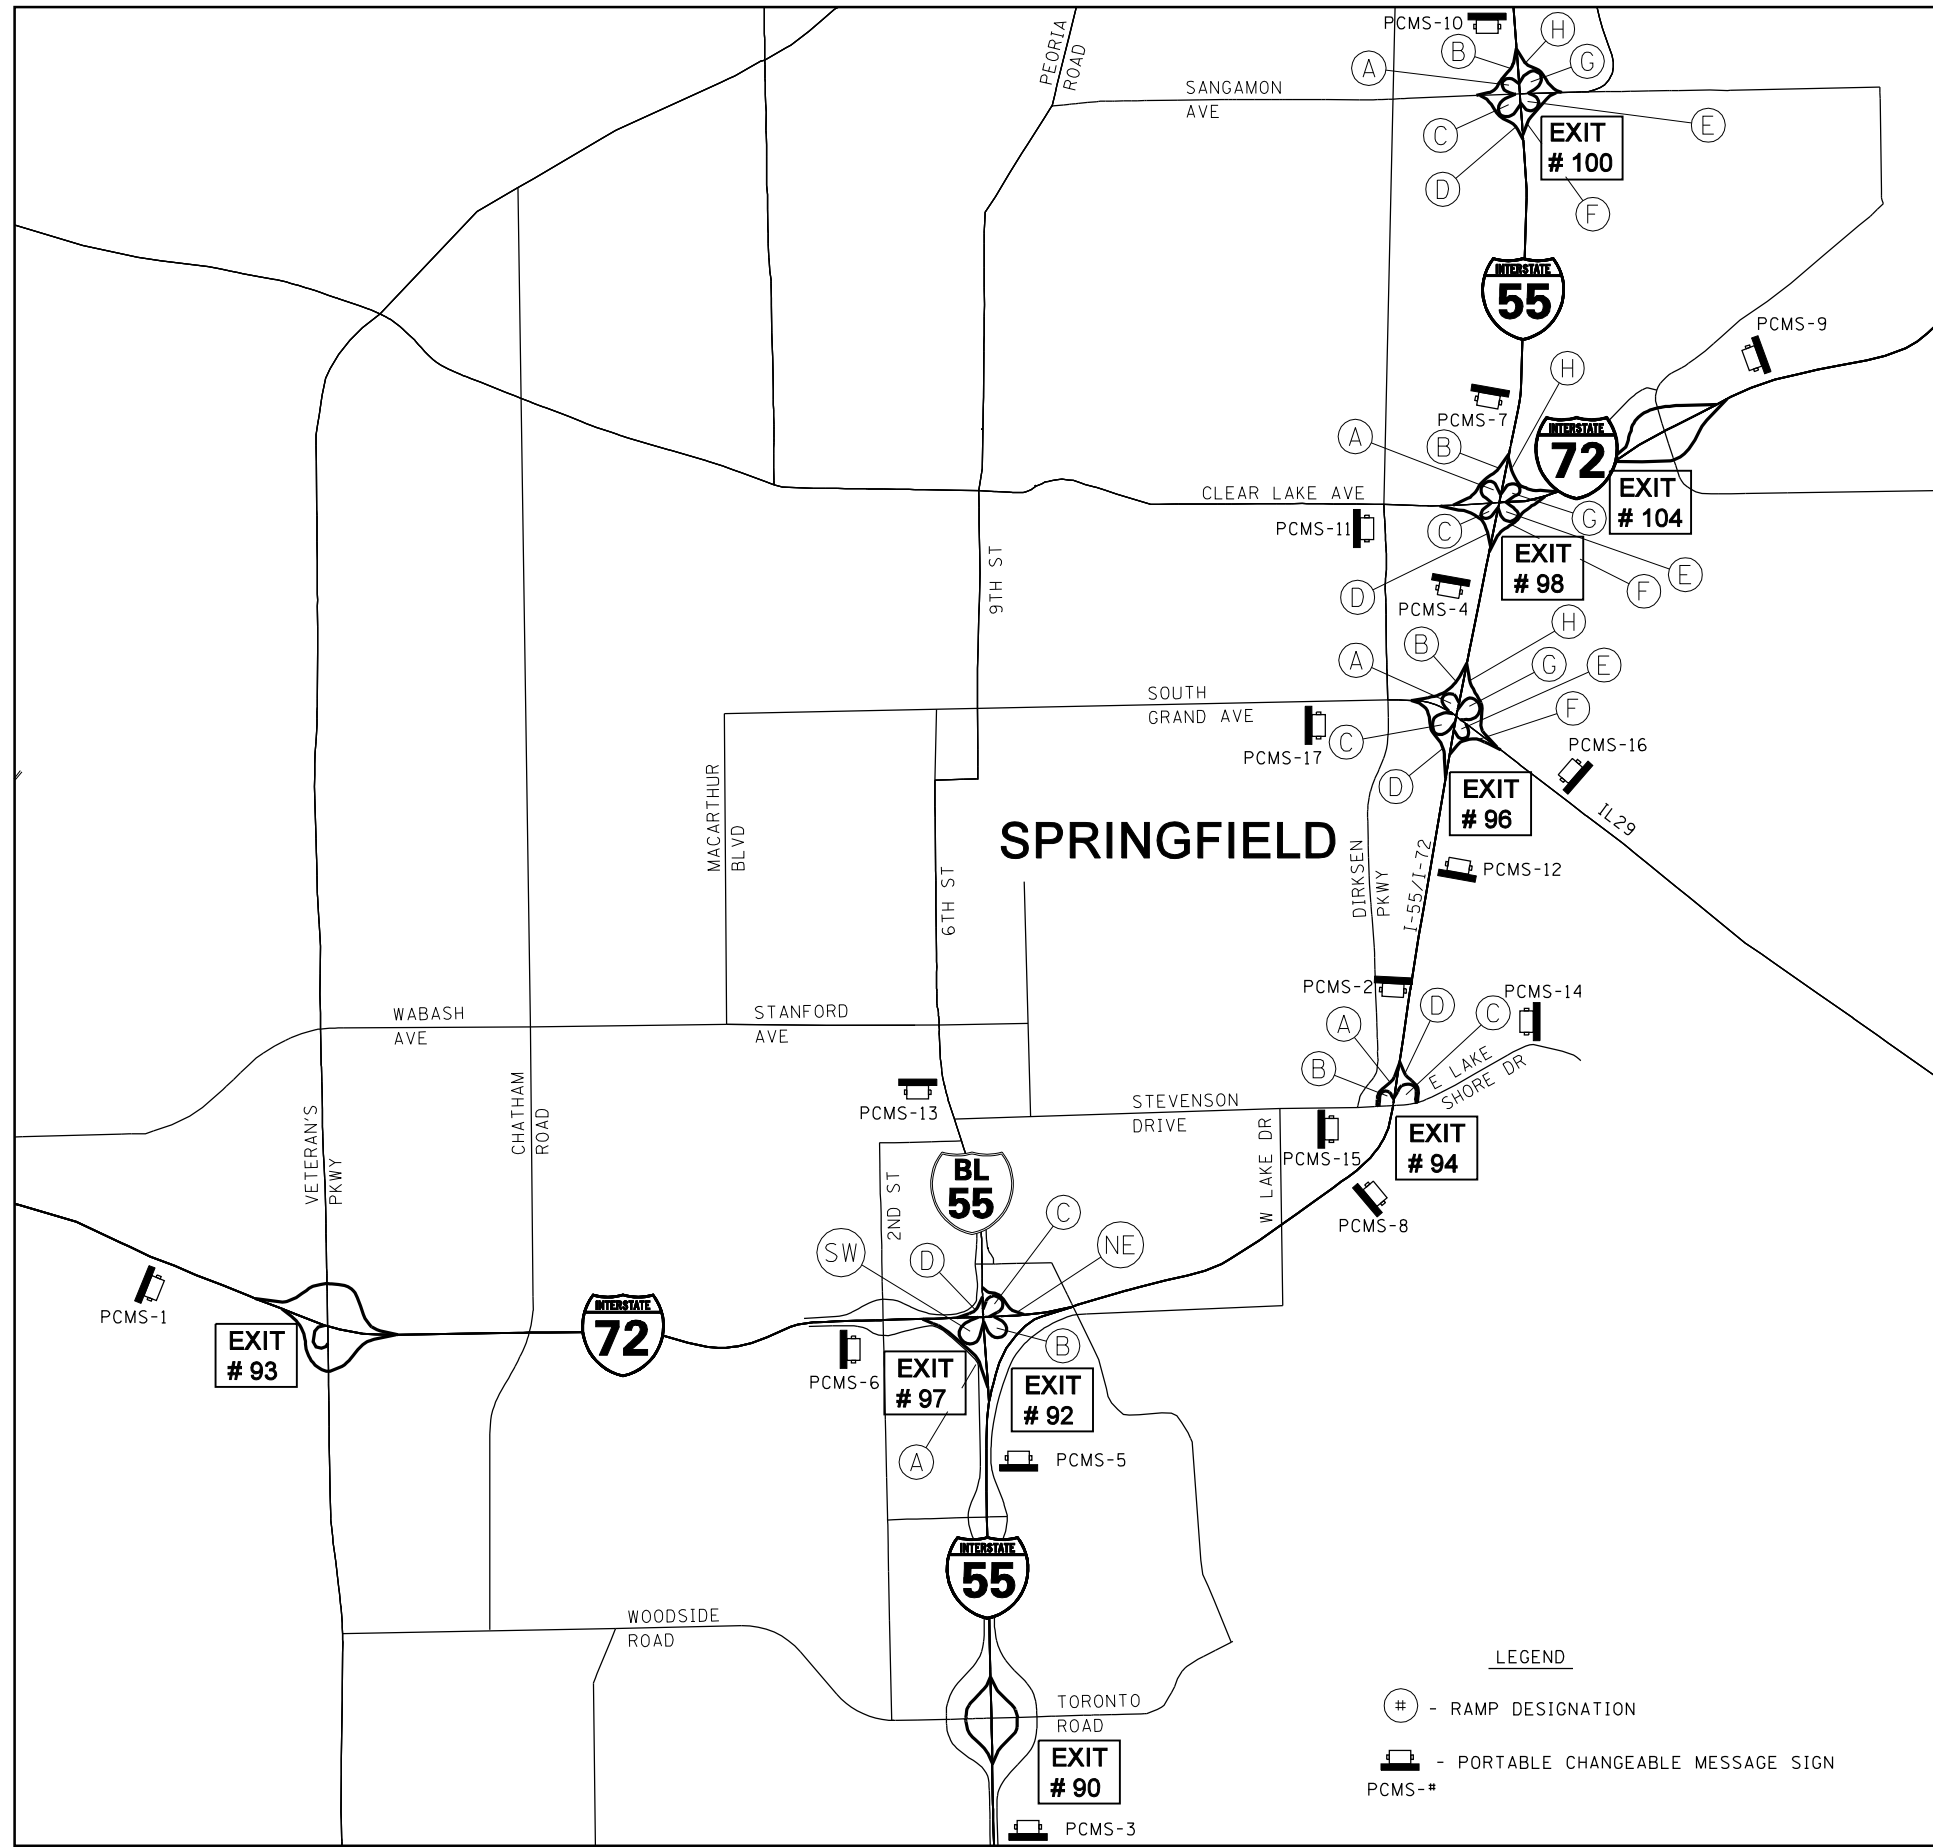

NOTE:
 ALL MESSAGE BOARDS SHALL BY PROTECTED
 BY THREE, TYPE III BARRICADES, DRUMS, OR
 VERTICAL BARRICADES AT 50' CENTERS.

REVISIONS	
NAME	DATE

ILLINOIS DEPARTMENT OF TRANSPORTATION
**MESSAGE BOARD
 PLACEMENT SHEET**
 FA155(I-55), FA172(I-72), FAP666(I-55 BUS)
 SECTION D6 INTERSTATE RS,BR,M CAB 2008
 SANGAMON COUNTY

SCALE: _____ DRAWN BY _____
 DATE _____ CHECKED BY _____

PLOT DATE : Oct-22-2007 08:23:26AM
 FILE NAME : c:\p\projects\652882\shl_message.dgn
 PLOT SCALE : 63,5294 / IN.
 USER NAME : laughlin-1