
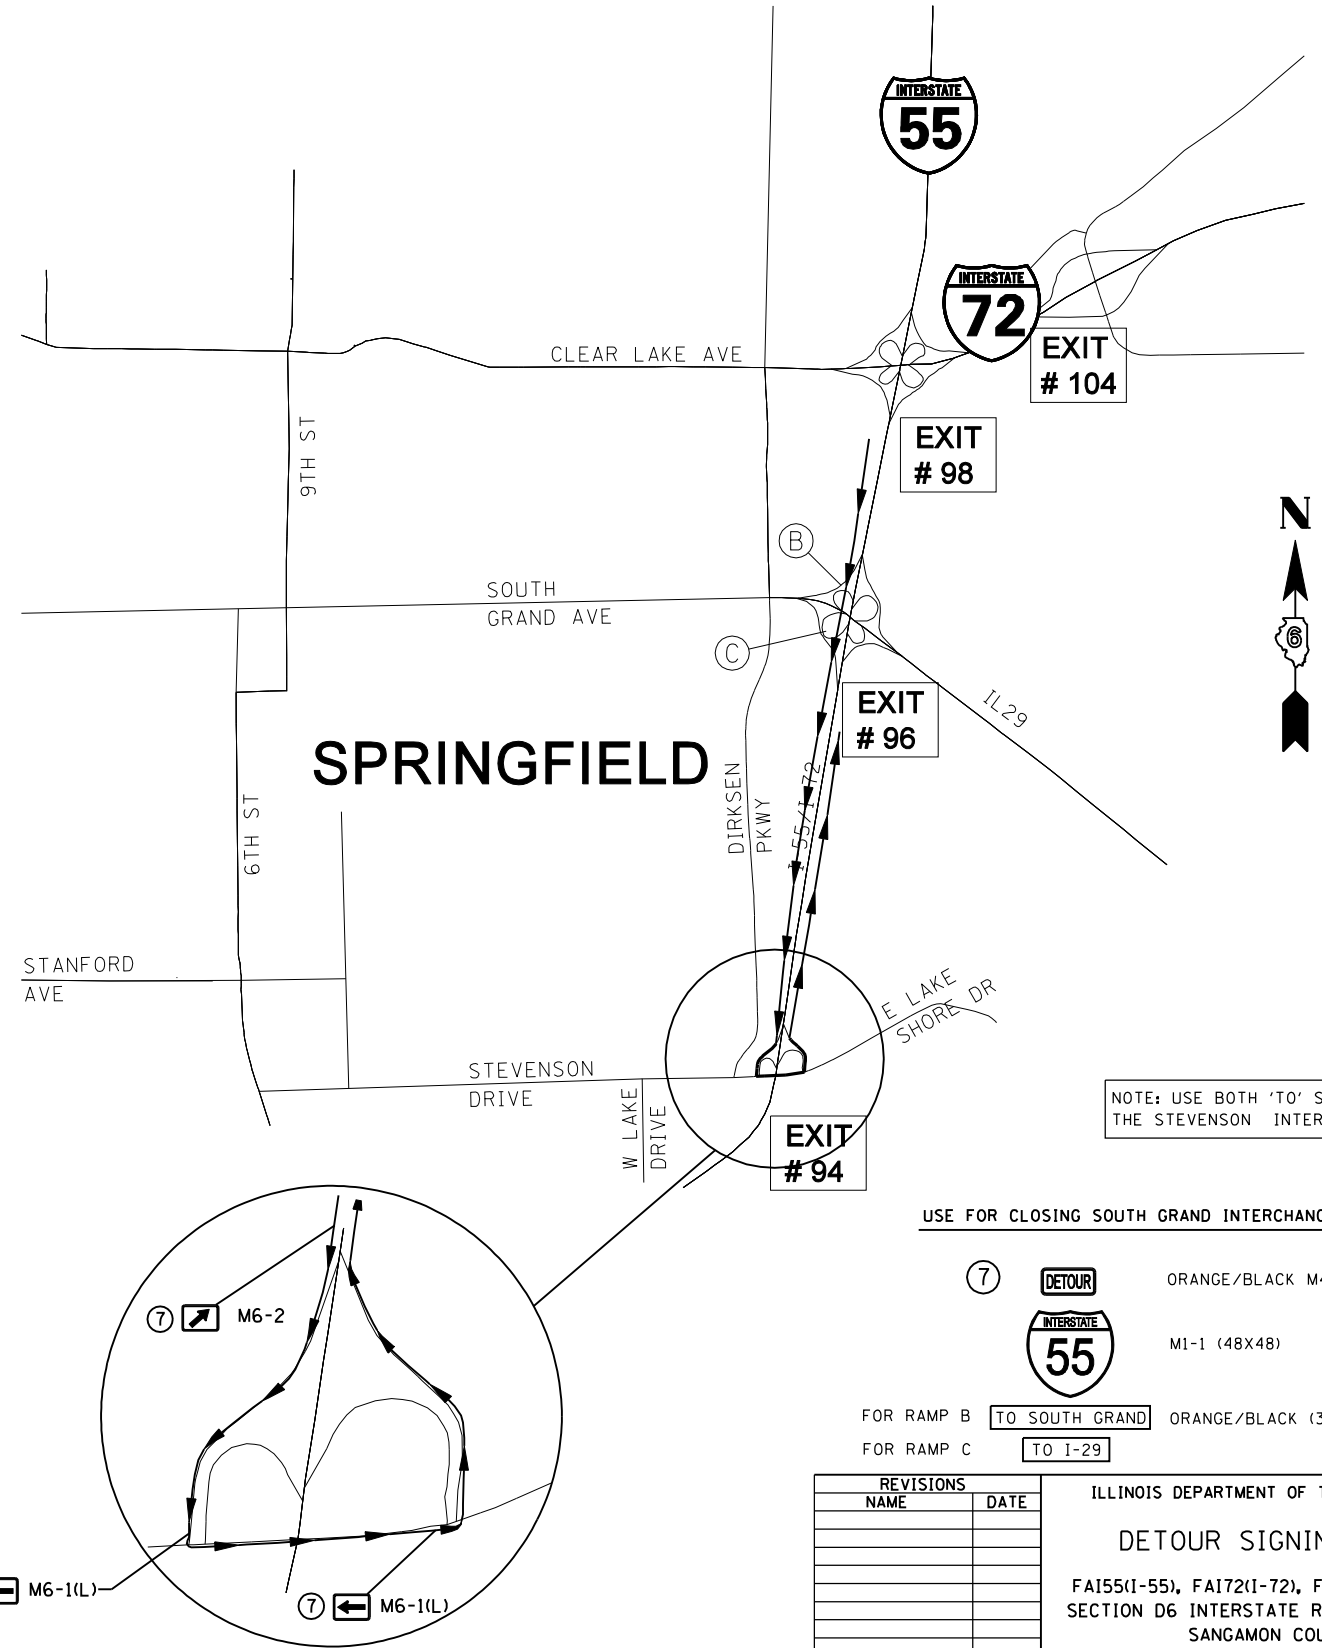


F.A.I. RTE.	SECTION	COUNTY	TOTAL SHEETS	SHEET NO.
*	**	SANGAMON	248	204

STA.	TO STA.
FED. ROAD DIST. NO.	ILLINOIS FED. AID PROJECT
* FA155(I-55), FA172(I-72), FAP666(I-55 BUS)	** D6 INTERSTATE RS,BR,M CAB 2008

NB I-55 TO STEVENSON DR

SB I-55 TO SOUTH GRAND AVE

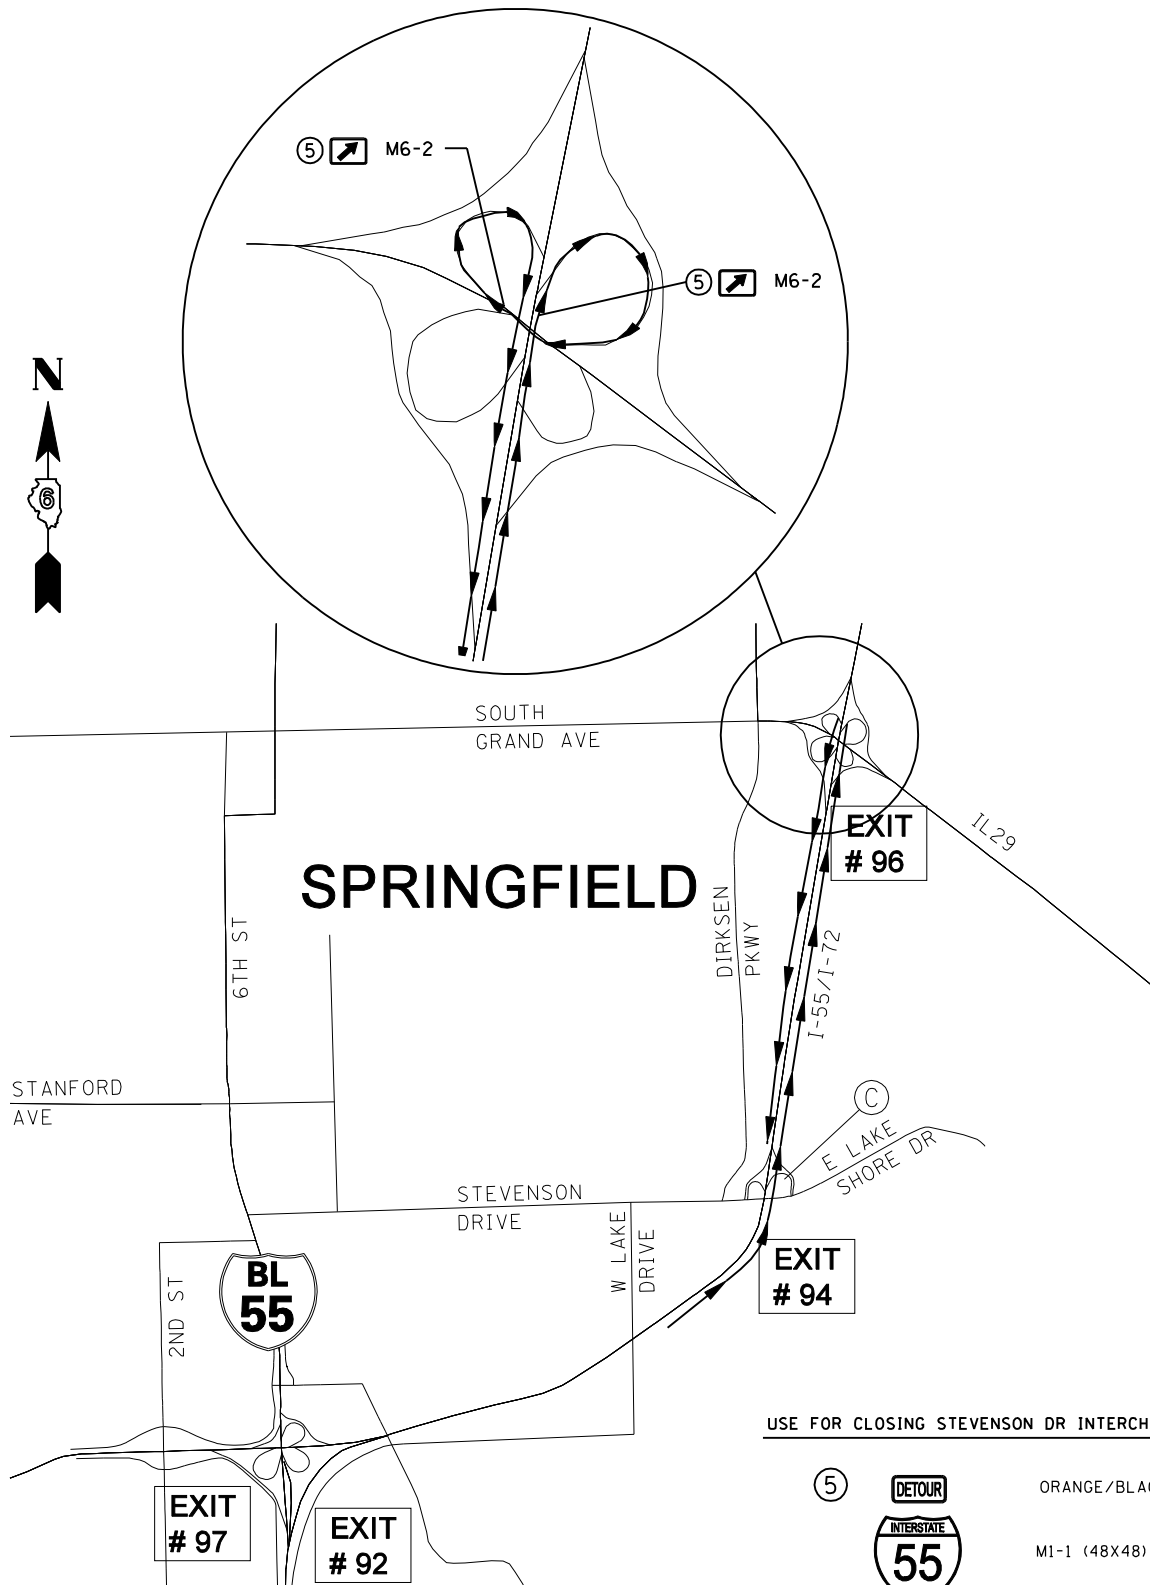

USE FOR CLOSING STEVENSON DR INTERCHANGE RAMP C

- ⑤ ORANGE/BLACK M4-8 (30X15)
- MI-1 (48X48)
- ORANGE/BLACK (30X15)

NOTE: USE BOTH 'TO' SIGNS AT THE STEVENSON INTERCHANGE

USE FOR CLOSING SOUTH GRAND INTERCHANGE RAMP B, C

- ⑦ ORANGE/BLACK M4-8 (30X15)
- MI-1 (48X48)
- FOR RAMP B ORANGE/BLACK (30X15)
- FOR RAMP C

REVISIONS	
NAME	DATE

ILLINOIS DEPARTMENT OF TRANSPORTATION
DETOUR SIGNING PLAN
 FA155(I-55), FA172(I-72), FAP666(I-55 BUS)
 SECTION D6 INTERSTATE RS,BR,M CAB 2008
 SANGAMON COUNTY
 SCALE: _____ DRAWN BY _____
 DATE: _____ CHECKED BY _____

PLOT DATE = 08-22-2007 08:23:27AM
 FILE NAME = c:\p\projects\652882\shl_message.dgn
 PLOT SCALE = 63,5294 / IN.
 USER NAME = laughlin-1