


STATE OF ILLINOIS  
DEPARTMENT OF TRANSPORTATION

CONTRACT NO. 72659


F.A.I. RTE.	SECTION	COUNTY	TOTAL SHEETS	SHEET NO.
*	**	SANGAMON	248	214

Sheet No. 2  
of 7 Sheets

FED. ROAD DIST. NO. ILLINOIS FED. AID PROJECT  
\* F.A.I. 55, F.A.I. 72, F.A.P. 666  
\*\* D6 Interstate R5, BR, M CAB 2008

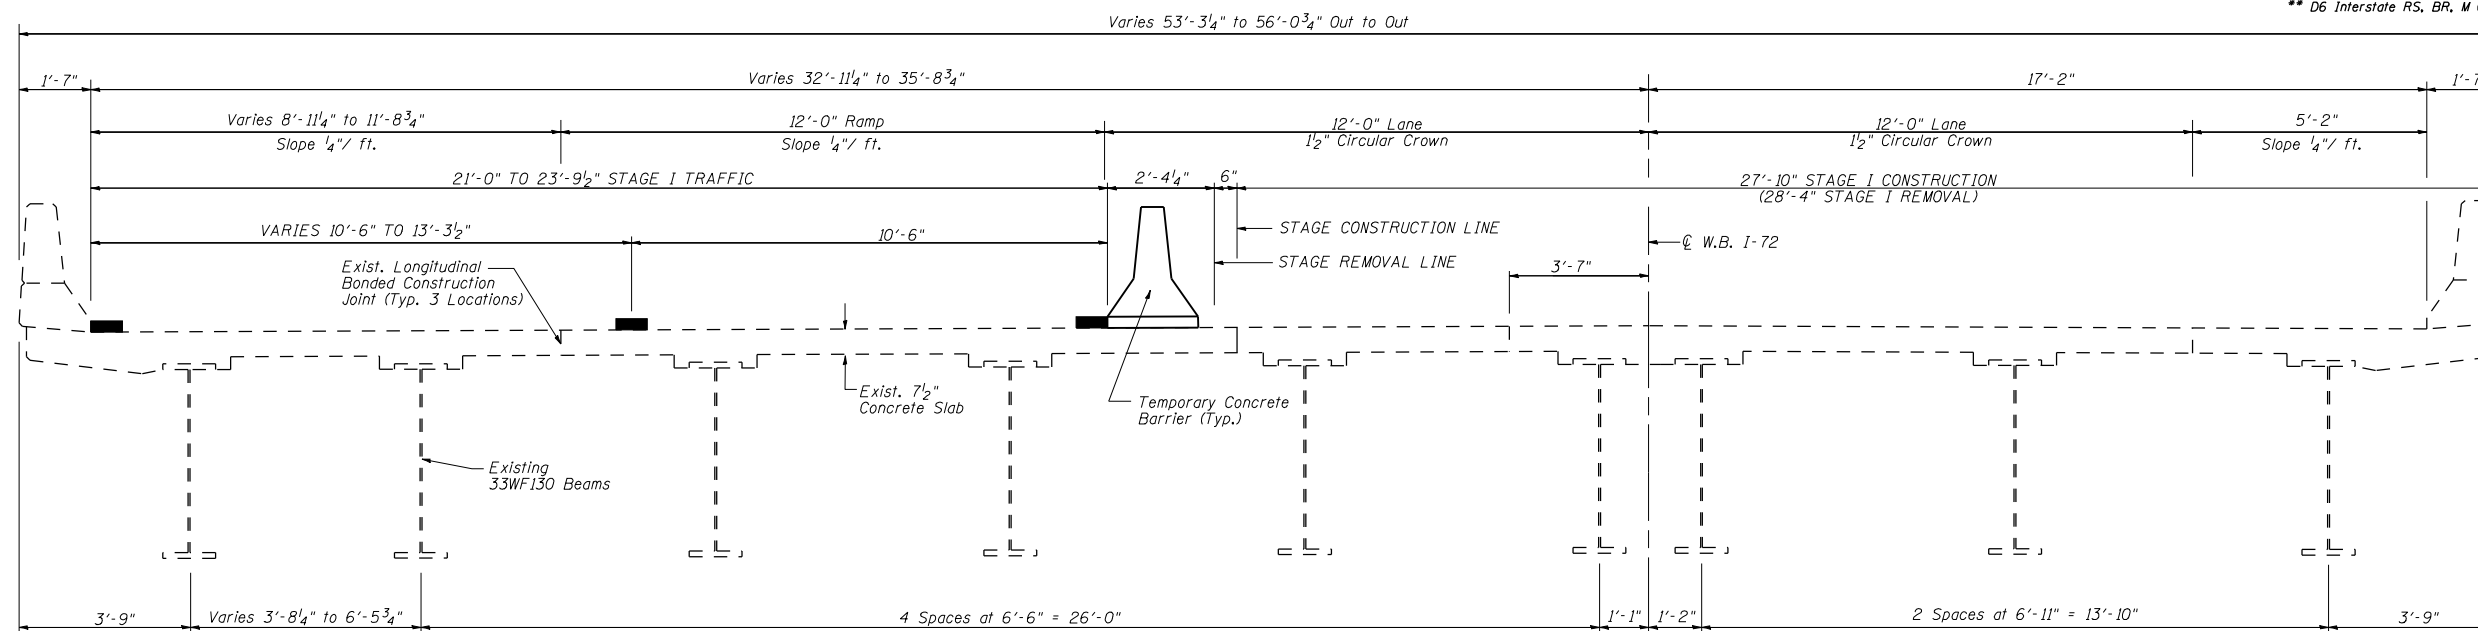

**STAGE I TYPICAL BRIDGE SECTION**  
(Looking East)

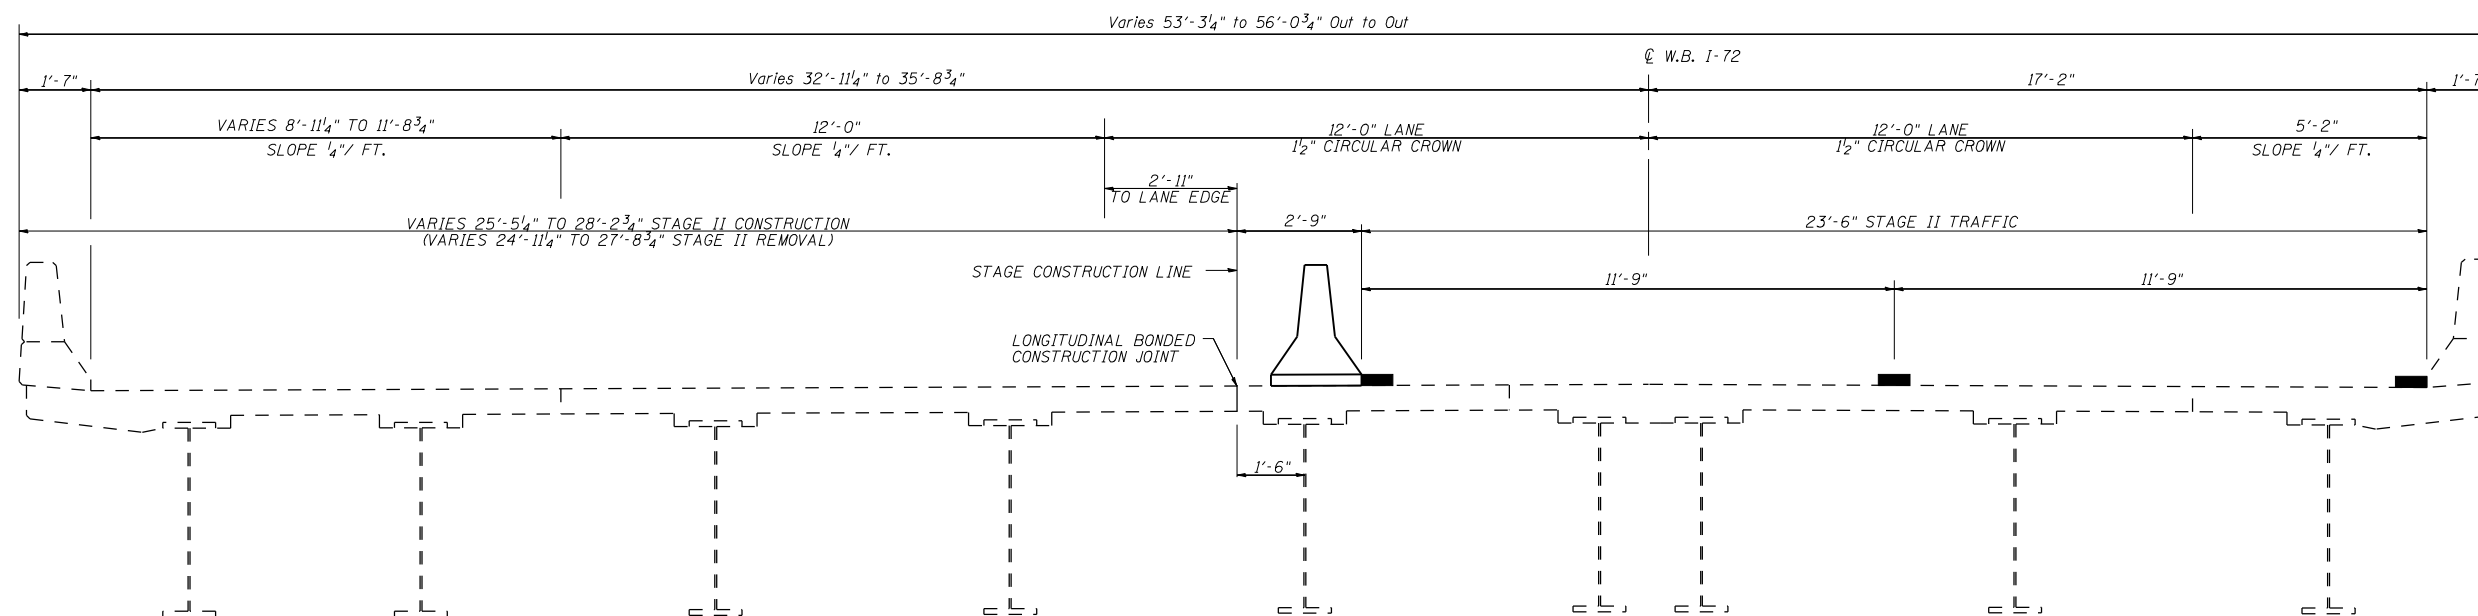

**STAGE II TYPICAL BRIDGE SECTION**  
(Looking East)

**NOTES:**

1. For details of Temporary Concrete Barrier, See sheet 3 of 7.
2. For quantities of Temporary Concrete Barrier, See Roadway Plans.

**TYPICAL BRIDGE SECTIONS**  
F.A.I. 55, F.A.I. 72, F.A.P. 666  
Section D6 Interstate, R5, BR, M CAB 2008  
Sangamon County  
WB I-72 Over BU-55  
S.N. 084-0076