



STATE OF ILLINOIS  
DEPARTMENT OF TRANSPORTATION

CONTRACT NO. 72659			
F.A.I. RTE.	SECTION	COUNTY	TOTAL SHEET NO.
*	**	SANGAMON	248 221
FED. ROAD DIST. NO.		ILLINOIS	FED. AID PROJECT
* F.A.I. 55, F.A.I. 72, F.A.P. 666		** D6 Interstate R5, BR, M CAB 2008	

Sheet No. 2  
of 7 Sheets

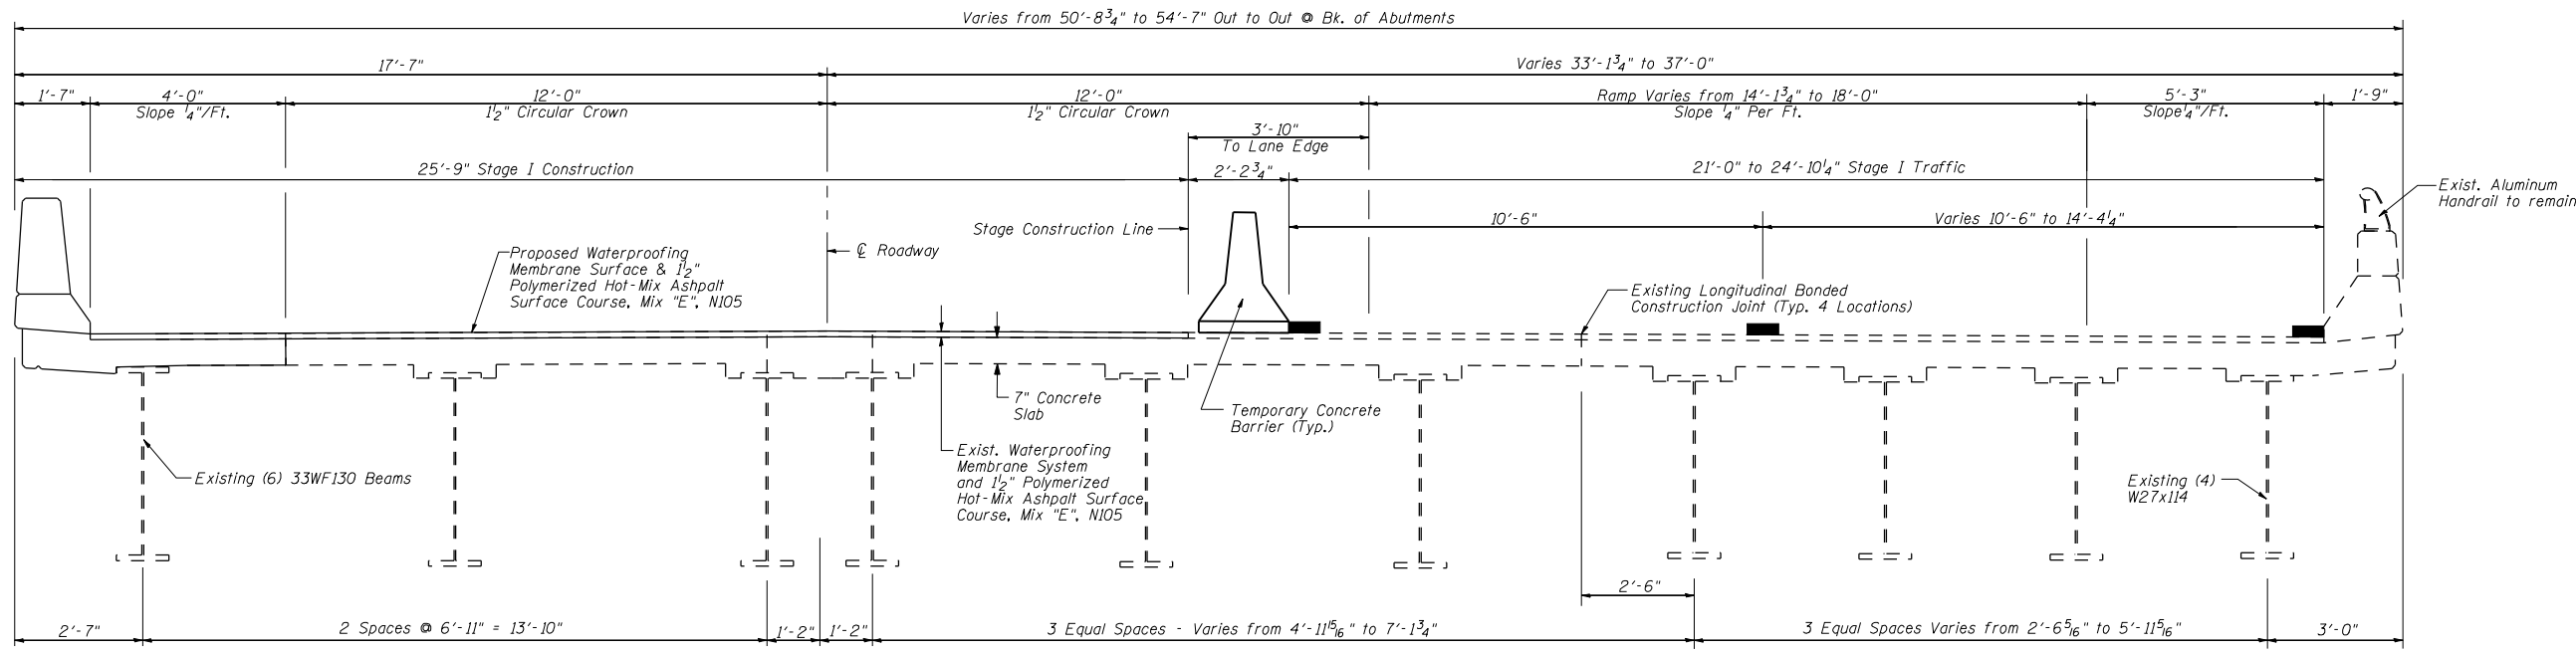

**STAGE I TYPICAL BRIDGE SECTION**  
(Looking East)

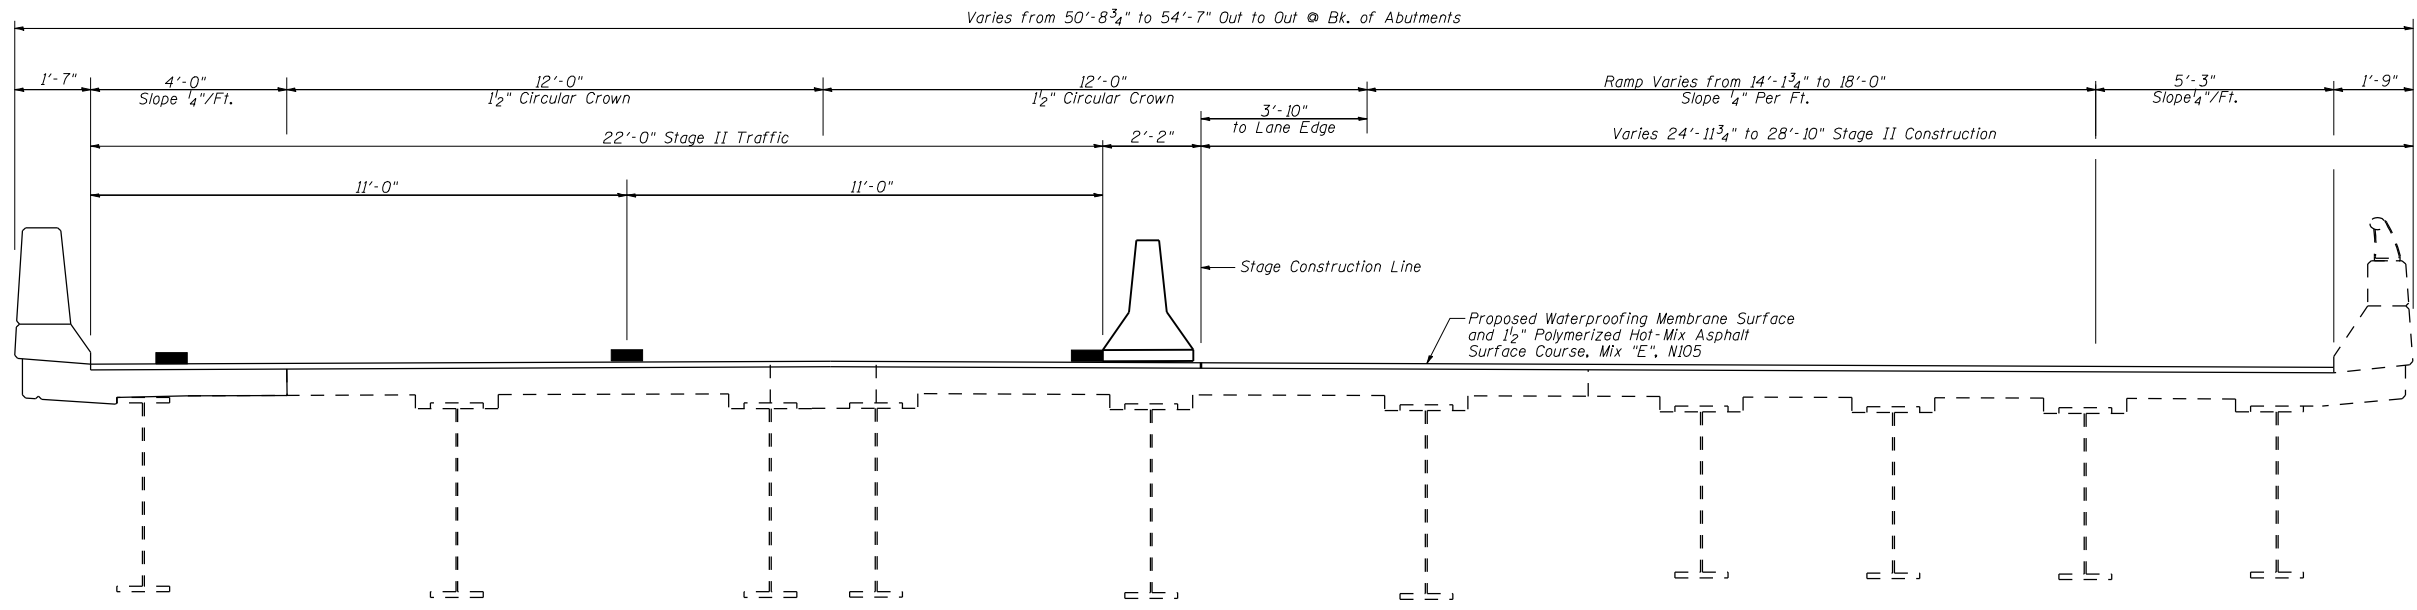

**STAGE II TYPICAL BRIDGE SECTION**  
(Looking East)

- NOTES:**
1. For details of Temporary Concrete Barrier, See sheet 3 of 7.
  2. For quantities of Temporary Concrete Barrier, See Roadway Plans.

**TYPICAL BRIDGE SECTIONS**  
F.A.I. 55, F.A.I. 72, F.A.P. 666  
Section D6 Interstate R5, BR, M CAB 2008  
Sangamon County  
EB 1-72 Over BU-55  
S.N. 084-0077