



F.A.I. RTE.	SECTION	COUNTY	TOTAL SHEETS	SHEET NO.
*	**	SANGAMON	248	232

FED. ROAD DIST. NO.	ILLINOIS	FED. AID PROJECT

* F.A.I. 55, F.A.I. 72, F.A.P. 666
 ** D6 Interstate R5, BR, M CAB 2008

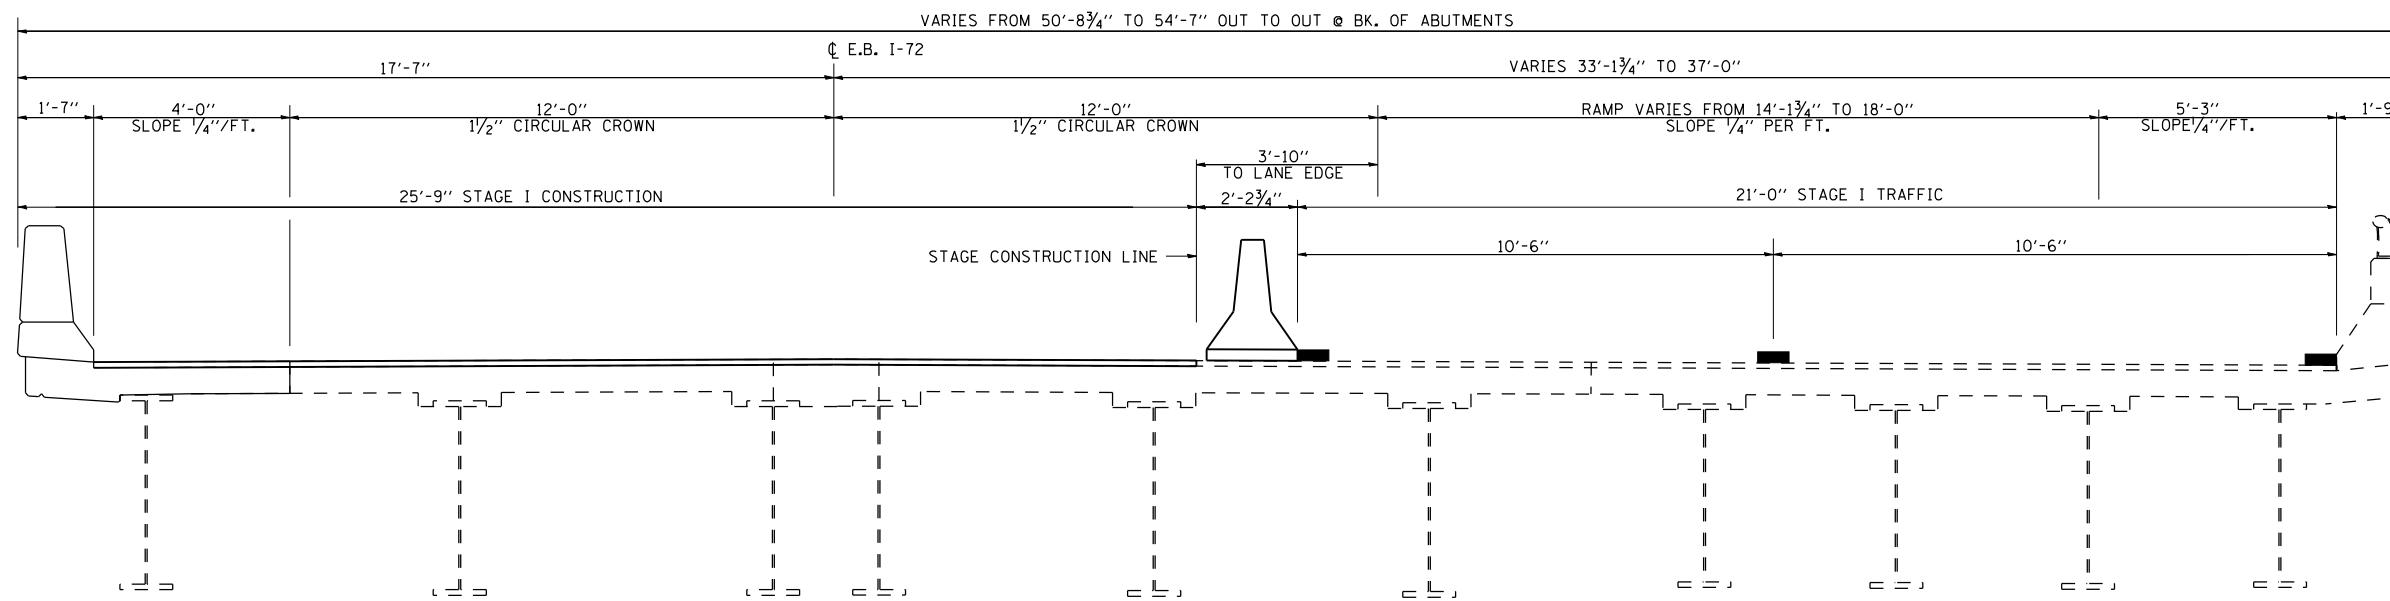

STAGE I
(LOOKING EAST)

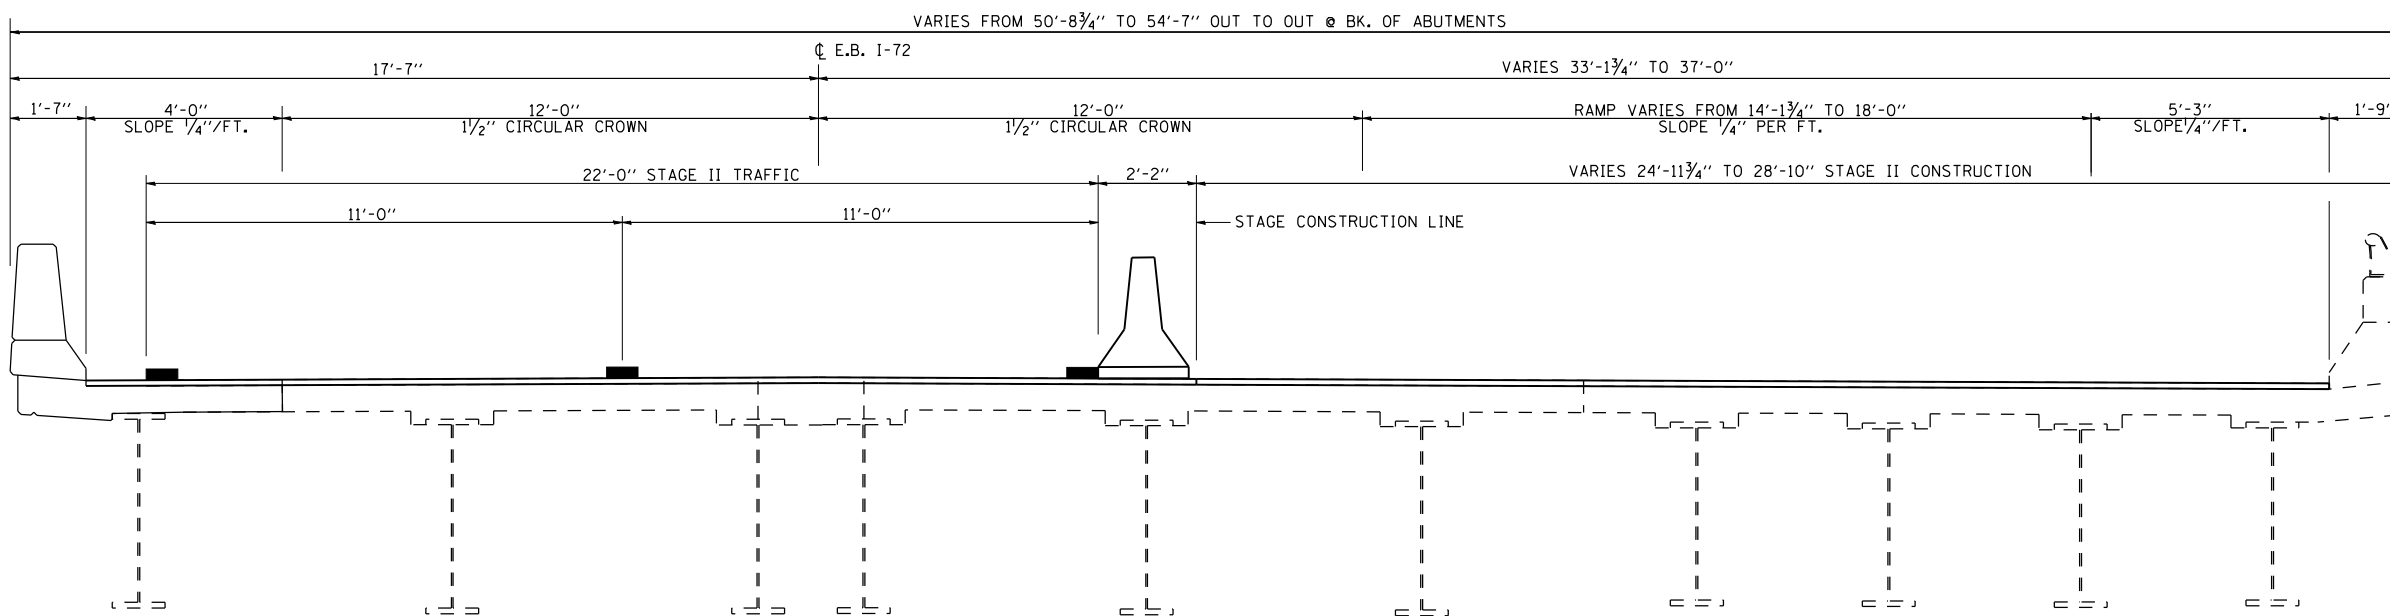

STAGE II
(LOOKING EAST)

STANDARD 701402 (SPECIAL)

S.N. 084-0077
 SHEET 3 OF 3

REVISIONS	
NAME	DATE
CLOSED RAMPS	11/15/07

ILLINOIS DEPARTMENT OF TRANSPORTATION
 TRAFFIC CONTROL PLAN 6 OF 6
 STAGE CONSTRUCTION
 F.A.I. 55, F.A.I. 72, F.A.P. 666
 SANGAMON COUNTY

SCALE: VERT.
 HORIZ.
 DATE 7/04

DRAWN BY MLO
 CHECKED BY SJK