



F.A.P. RTE.	SECTION	COUNTY	TOTAL SHEETS	SHEET NO.
685	113/B-3	HANCOCK	48	15
STA. 114+00		TO STA. 123+00		
FED. ROAD DIST. NO.	ILLINOIS	FED. AID PROJECT		

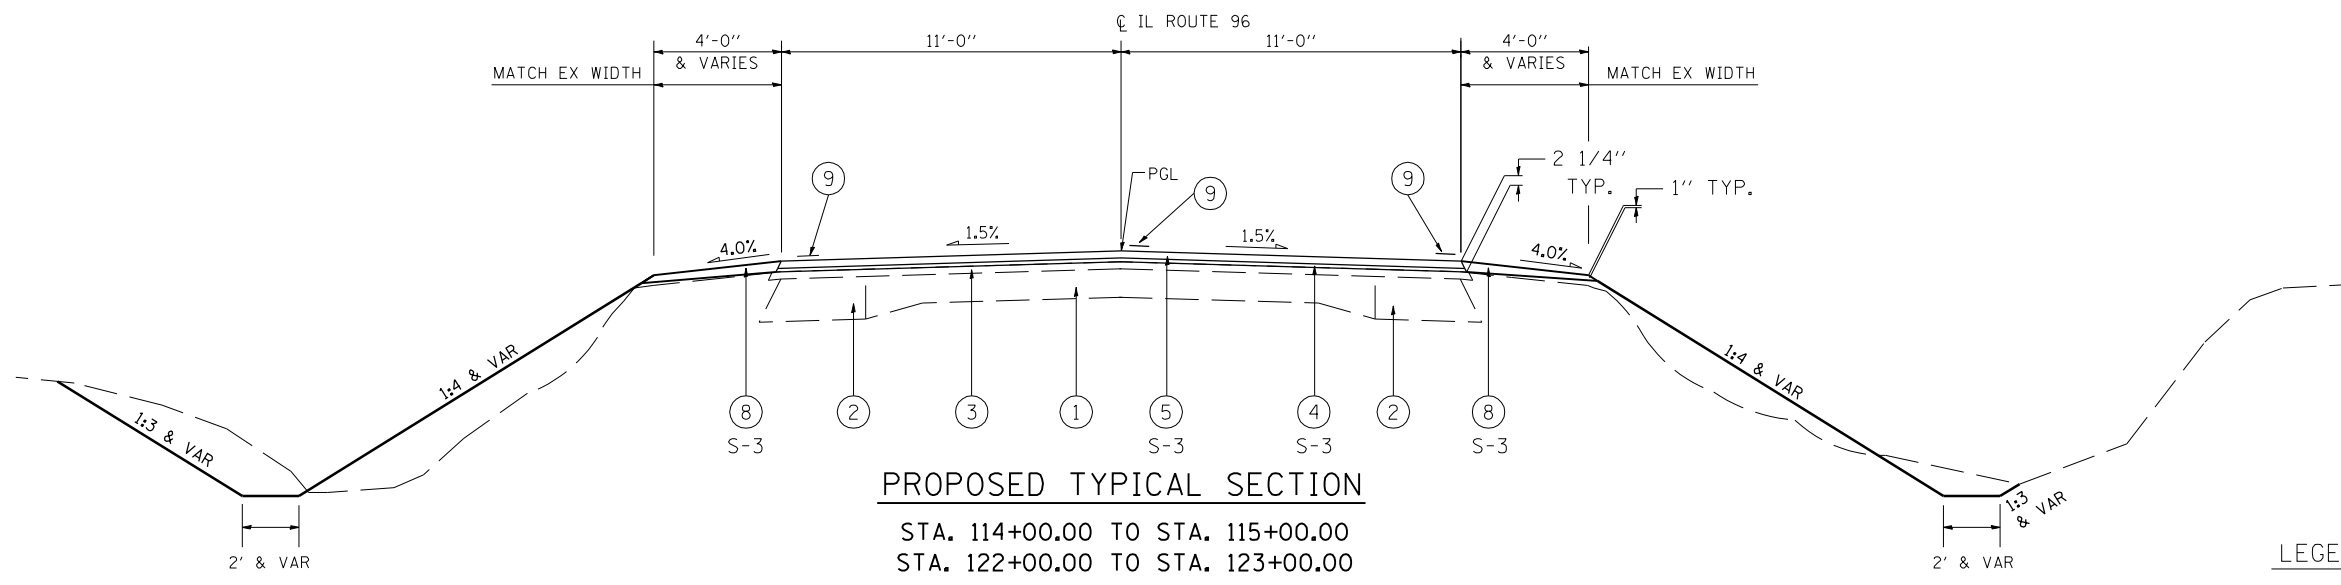

PROPOSED TYPICAL SECTION
 STA. 114+00.00 TO STA. 115+00.00
 STA. 122+00.00 TO STA. 123+00.00

LEGEND

- ① EX P.C.C. PAVEMENT, 9" - 6" - 9"
- ② EX BASE COURSE WIDENING, 9"
- ③ EX BIT. CONC. SURFACE, 2 3/4"
- ④ PR LEV. BIND. (MM), N50, 3/4"
- ⑤ PR HMA SURF. CSE, MIX "C", N50, 1 1/2"
- ⑥ PR HMA BSE. CSE./WID. 10"
- ⑦ PR HMA SHLD., 2 1/4"
- ⑧ PR AGG. SHLD., TYPE B
- ⑨ PR PAINT PVT. MK. - LINE 5"

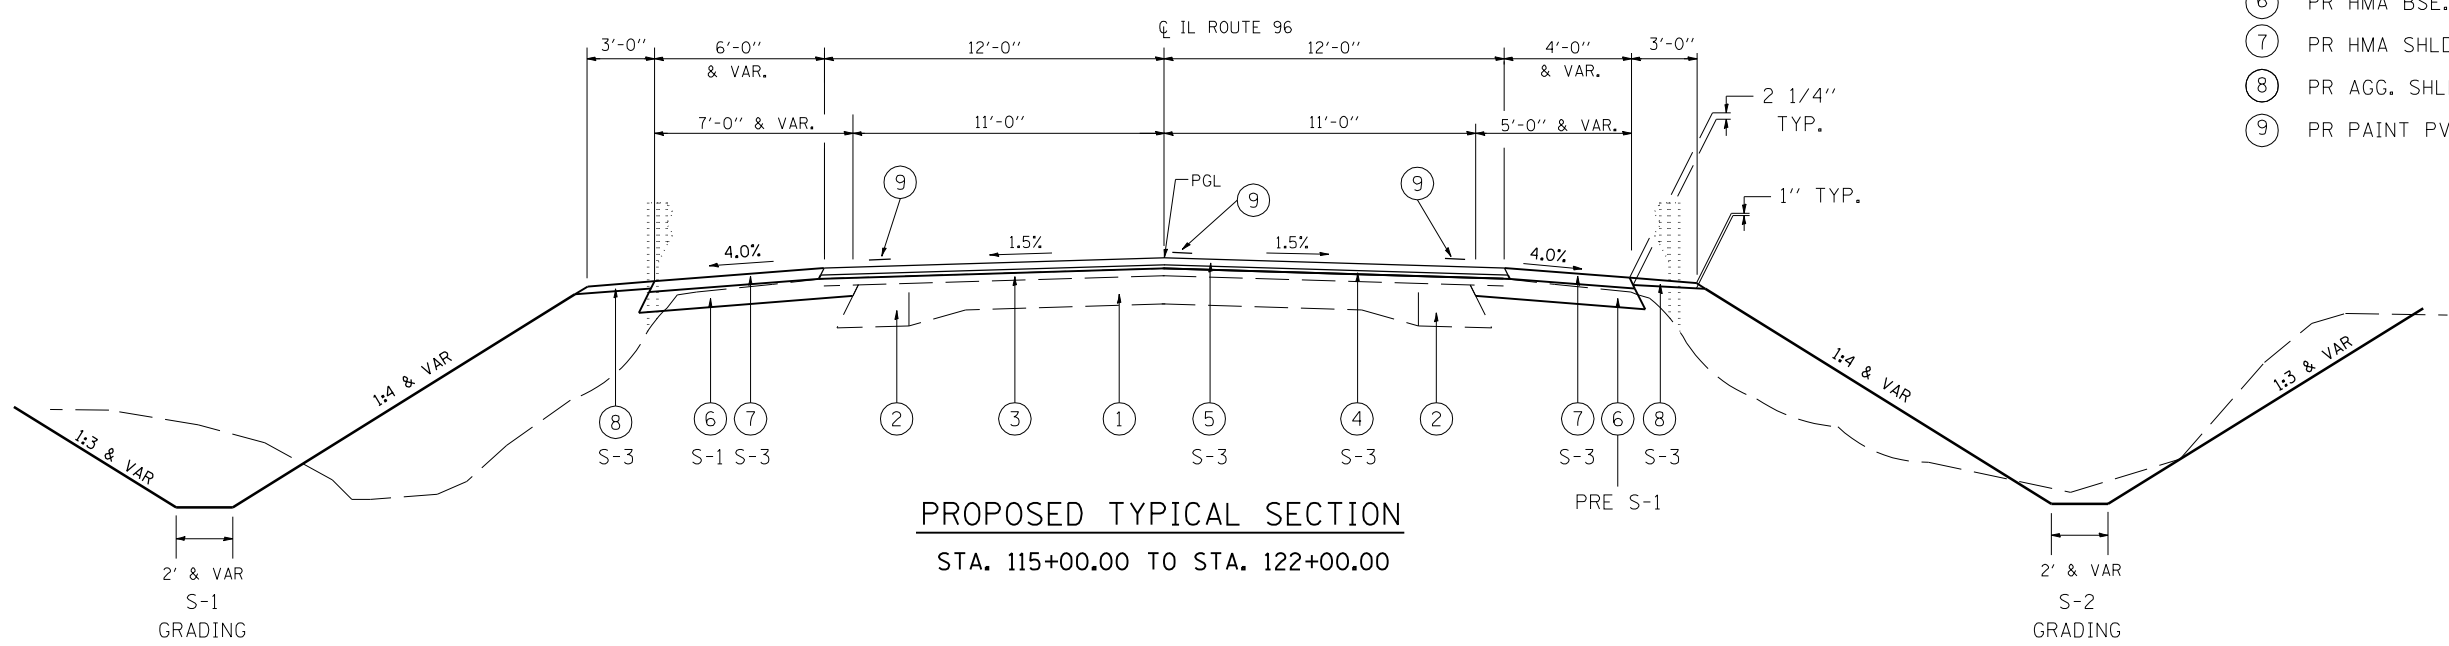

PROPOSED TYPICAL SECTION
 STA. 115+00.00 TO STA. 122+00.00

REVISIONS	
NAME	DATE

ILLINOIS DEPARTMENT OF TRANSPORTATION
TYPICAL SECTIONS
 IL ROUTE 96
 HANCOCK COUNTY

SCALE: NONE
 DATE: 07/2007

DRAWN BY: SGL
 CHECKED BY: FML

PLOT DATE = Aug-23-2007 11:01:41AM
 FILE NAME = c:\projects\654484\in\Final\Typical\sections\udgn
 PLOT SCALE = 6.7785' / IN.
 USER NAME = laughlinr1